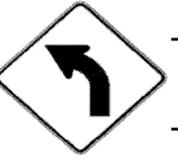


DIRECTION	MILEPOINT	LOCATION CODE (SHEET 2)	SIGN CODE	WIDTH (IN)	HEIGHT (IN)	SHEETING REMARKS	SIGN LEGEND	NEW SIGNS		EXISTING SIGNS				EXIST POST		NUMBER OF NEW POSTS	SQUARE STEEL (IN)			TUBULAR STEEL Ø (IN)				SIGN FRAME REQUIRED	REMARKS	SIGN DETAIL						
								"A"	"B"	RETAIN	SALVAGE FROM	SALVAGE TO	REMOVE	RETAIN	REMOVE		1.75	2.00	2.50	3.00	3.50	4.00	5.00			DETAIL IN SHS	DETAIL ON SHEET NUMBER	DETAIL ON STD SHEET NUMBER				
																	(LB / FT)			(LB / FT)												
<b>TUNBRIDGE VT 110</b>							FY-FLUORESCENT YELLOW FYG-FLUORESCENT YELLOW GREEN																"SHS"-STANDARD HIGHWAY SIGNS									
NB	7.130	A	W11-6	30	30		SNOWMOBILE SYMBOL																									
		A	W11-1	30	30				6.25																		X					
NB	7.200	A	W11-1	30	30		BIKE SYMBOL																									
		A	W11-6 H	30	30				6.25																			E-153				
NB	7.240	A	W5-1	30	30		ROAD NARROWS																									
NB	7.370	A	VW-054R	30	30		HIDDEN DRIVE RIGHT																									
NB	7.400	A	VW-054R	30	30				6.25																				E-154			
NB	7.520	A	W1-2L	30	30																											
NB	7.570	A	W1-2L	30	30				6.25																		X		INSTALL 250'+/- NORTH OF ORIGINAL SIGN LOCATION			
NB	7.770	A	W1-4L	30	30																											
		A	W13-1	18	18																											
NB	7.740	A	VD-217	54	8		JUSTIN MORGAN HORSE BURIAL SITE																									
		A	W1-4L	30	30				6.25																		X		INSTALL TO THE LEFT OF THE EXISTING HORSE SIGN			
		A	W13-1	24	24				4.00																		X					
NB	7.830	C	VR-017	24	24																								BICKNELL HILL RD TH-6			
<b>SIGN SUMMARY SHEET</b>							<b>SHEET TOTALS</b>		35.25	0.00	1	0	0	8 <sup>9</sup>	0	0	5	75														
							SF	SF	EA	EA	EA	EA	EA	EA	EA	EA	EA	FT														
							<b>TOWN TOTALS</b>		743.6	0.0	47.0	7.0	7.0	122	0.0	0.0	133	1995.0														
VERMONT AGENCY OF TRANSPORTATION																	PROJECT NAME: <b>Royalton-Barre Town VT110</b>		PROJECT NUMBER: <b>STPG SIGN(23)</b>		FILE NAME: <b>Tunbridge.xls</b>		PLOT DATE: <b>6/16/2009</b>									
																	DESIGNED BY: <b>D. Crossley</b>		CHECKED BY: <b>S. Menard</b>		PROJECT MANAGER: <b>N. Avery</b>		DRAWN BY: <b>T. Guazzoni</b>									
																	TUNBRIDGE SHEET 10		SHEET <b>23</b> OF <b>80</b>													