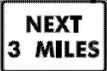


DIRECTION	MILEPOINT	LOCATION CODE (SHEET 2)	SIGN CODE	WIDTH (IN)	HEIGHT (IN)	SHEETING REMARKS	SIGN LEGEND	NEW SIGNS		EXISTING SIGNS				EXIST POST		NUMBER OF NEW POSTS	SQUARE STEEL (IN)			TUBULAR STEEL Ø (IN)				SIGN FRAME REQUIRED	REMARKS	SIGN DETAIL		
								"A"	"B"	RETAIN	SALVAGE FROM	SALVAGE TO	REMOVE	RETAIN	REMOVE		(LB / FT)			(LB / FT)						DETAIL IN SHS	DETAIL ON SHEET NUMBER	DETAIL ON STD SHEET NUMBER
																	1.75	2.00	2.50	3.00	3.50	4.00	5.00					
<b>WASHINGTON VT 110</b>							FY-FLUORESCENT YELLOW FYG-FLUORESCENT YELLOW GREEN																"SHS"-STANDARD HIGHWAY SIGNS					
SB	4.460	F	W1-2L	30	30		LEFT CURVE			1																		
SB	3.895	G	VR-017	24	30							1																
		G	VR-017	24	30			5.00						1		X										E-141		
SB	3.903	H	R1-1	24	24							1																
		H	R1-1	30	30			6.25						1		X									X			
SB	3.550	F	W1-5R	30	30			6.25						2		X									X			
		F	W13-1	24	24			4.00																	X			
		F	W7-3A	24	18			3.00																	X			
SB	2.740	F	W1-2R	30	30		CURVE RIGHT					1																
								6.25						1		X									X			
SB	2.347	E	OM-3L	12	36		VERTICAL OBJECT MARKER					1																
SB	2.010	F	S3-1	30	30		SCHOOL BUS STOP AHEAD					1																
SB	1.988	G	VR-017	24	30							1																
		G	VR-017	24	30			5.00						1		X										E-141		
SB	1.980	H	R1-1	30	30							1																
<b>SIGN SUMMARY SHEET</b>							SHEET TOTALS	35.75	0.00	1	0	0	7	0	0	6	90											
VERMONT AGENCY OF TRANSPORTATION							TOWN TOTALS	320.1	0.0	42.0	3.0	3.0	66	2.0	0.0	73	1095.0											
PROJECT NAME: <b>Royalton-Barre Town VT110</b>																					PROJECT NUMBER: <b>STPG SIGN(23)</b>							
FILE NAME: <b>Washington.xls</b>														PLOT DATE: <b>6/15/2009</b>														
PROJECT MANAGER: <b>N. Avery</b>														DRAWN BY: <b>T. Guazzoni</b>														
DESIGNED BY: <b>D. Crossley</b>														CHECKED BY: <b>S. Menard</b>														
WASHINGTON SHEET 9																					SHEET <b>62</b> OF <b>80</b>							