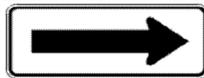


DIRECTION	MILEPOINT	LOCATION CODE (SHEET 2)	SIGN CODE	WIDTH (IN)	HEIGHT (IN)	SHEETING REMARKS	SIGN LEGEND	NEW SIGNS		EXISTING SIGNS				EXIST POST		NUMBER OF NEW POSTS	SQUARE STEEL (IN)			TUBULAR STEEL Ø (IN)				SIGN FRAME REQUIRED	REMARKS	SIGN DETAIL																				
								"A"	"B"	RETAIN	SALVAGE FROM	SALVAGE TO	REMOVE	RETAIN	REMOVE		1.75	2.00	2.50	FOUNDATION	3.00	3.50	4.00			5.00	DETAIL IN SHS	DETAIL ON SHEET NUMBER	DETAIL ON STD SHEET NUMBER																	
																	(LB / FT)				(LB / FT)																									
BARRE TOWN VT 110							FY-FLUORESCENT YELLOW FYG-FLUORESCENT YELLOW GREEN																"SHS"-STANDARD HIGHWAY SIGNS																							
		F	W1-6	48	24	FY		8.00							2	X									X																					
SB	0.894	E	W1-6	48	24							1		X																																
		E	W1-6	48	24	FY		8.00							2	X									X																					
SB	0.860	F	VR-644	24	12		BEGIN			+		1	X													RETAIN IF PRESENT																				
		F	R8-3A	24	24		NO PARKING			+		1																																		
SB	0.840	F	R8-3A	24	24		NO PARKING			+		1	X													RETAIN IF PRESENT																				
SB	0.800	F	M4-6	24	12		END			+		1	X													RETAIN IF PRESENT																				
		F	R8-3A	24	24		NO PARKING			+		1																																		
SB	0.730	F	R2-1	24	30							1	X																																	
		F	R2-1	24	30			5.00						1	X										X																					
SB	0.680	F	M3-3	24	12							1	X																																	
		F	M1-5A	24	24							1																																		
		F	M3-3	24	12			2.00						1	X										X																					
		F	M1-5A	30	24			5.00																		E-136B																				
SB	0.640	F	W11-6	30	30							1	X																																	
SIGN SUMMARY SHEET							SHEET TOTALS	28.00	0.00	5	0	0	5	0	0	6	90																													
								SF	SF	EA	EA	EA	EA	EA	EA	EA	EA	EA	EA	EA	EA	EA	EA	EA	EA	EA	EA	EA	EA	EA	EA															
VERMONT AGENCY OF TRANSPORTATION							TOWN TOTALS	258.0	0.0	29.0	4.0	4.0	50	0.0	0.0	41	615.0																													
										0			10																																	
																					PROJECT NAME:	Royaltown-Barre Town VT110			PROJECT NUMBER:	STPG SIGN(23)			FILE NAME:	Barre Town.xls			PLOT DATE:	6/15/2009			DESIGNED BY:	A. Gamble			CHECKED BY:	S. Menard			BARRE TOWN SHEET 9	SHEET 76 OF 80