

Figure 6H-3. Work on Shoulders (TA-3)

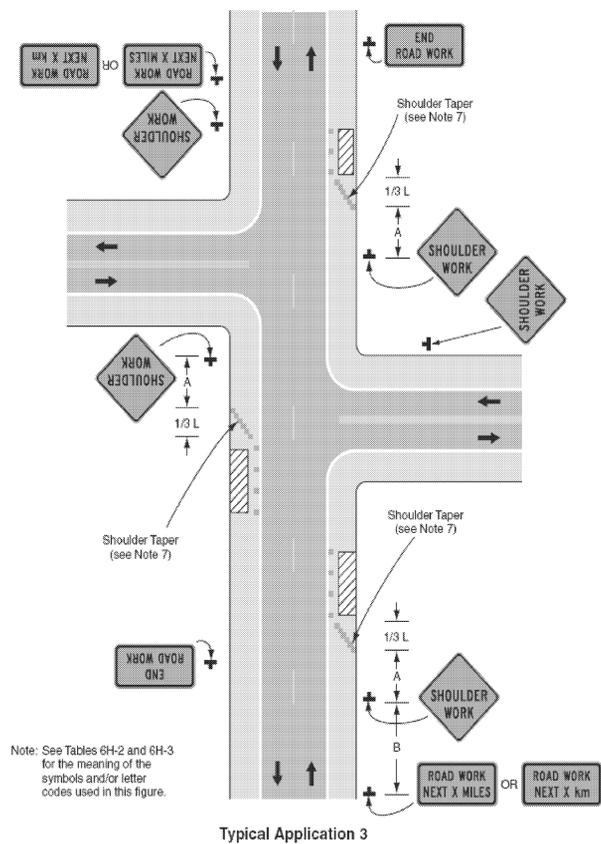


Figure 6H-4. Short-Duration or Mobile Operation on Shoulder (TA-4)

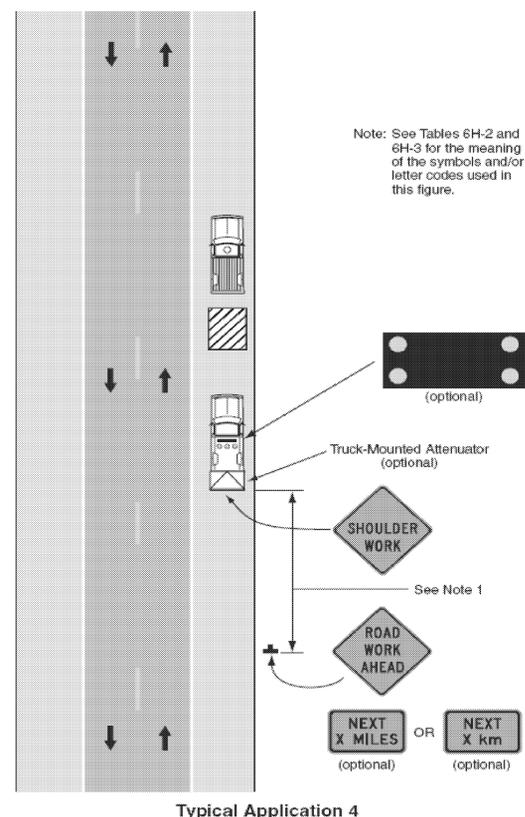


Figure 6H-6. Shoulder Work with Minor Encroachment (TA-6)


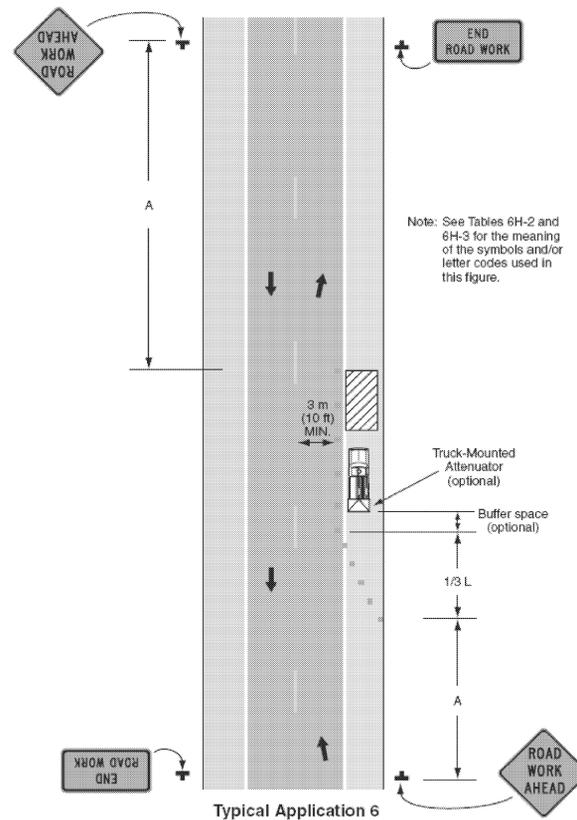


Figure 6H-10. Lane Closure on Two-Lane Road Using Flaggers (TA-10)

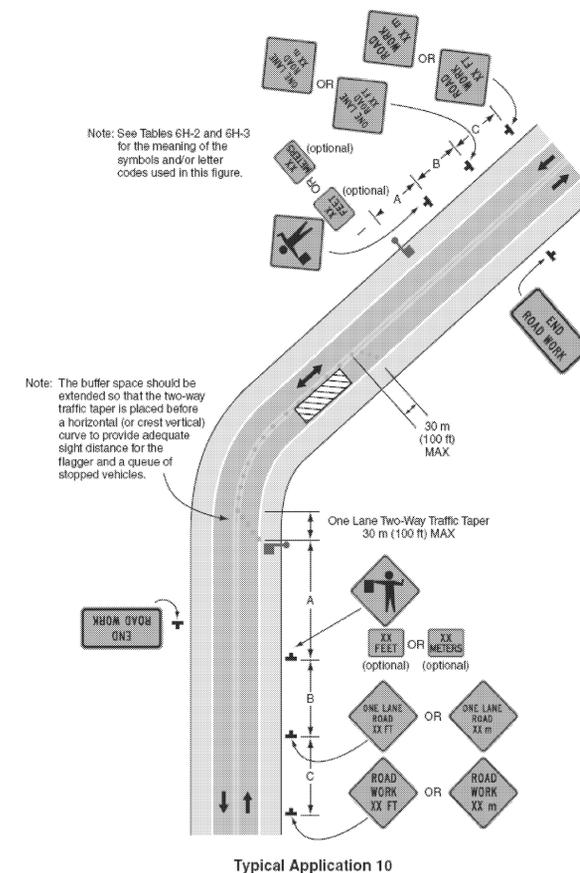

PROJECT NAME: ROYALTON - BARRE TOWN

PROJECT NUMBER: STPG SIGN (23)

FILE NAME: 09c028_TS.DGN

PROJECT LEADER: N. AVERY

DESIGNED BY: N. AVERY

TRAFFIC CONTROL 2

PLOT DATE: 16-JUN-2009

DRAWN BY: N. AVERY

CHECKED BY: A. GAMBLE

SHEET 80 OF 80