



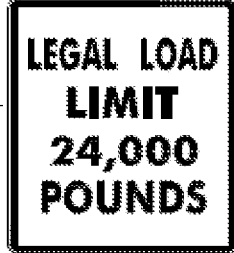





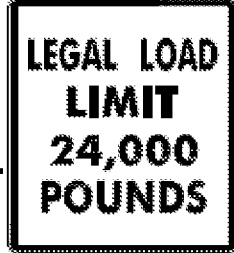



DIRECTION	MILEPOINT	LOCATION CODE (SHEET 2)	SIGN CODE	WIDTH (IN)	HEIGHT (IN)	SHEETING REMARKS	SIGN LEGEND	NEW SIGNS		EXISTING SIGNS			EXIST POST		NUMBER OF NEW POSTS	SQUARE STEEL (IN)			TUBULAR STEEL Ø (IN)				SIGN FRAME REQUIRED	REMARKS	SIGN DETAIL				
								"A"	"B"	RETAIN	SALVAGE FROM	SALVAGE TO	REMOVE	RETAIN		REMOVE	1.75	2.00	2.50	FOUNDATION	3.00	3.50			4.00	5.00	DETAIL IN SHS	DETAIL ON SHEET NUMBER	DETAIL ON STD SHEET NUMBER
																	(LB / FT)				(LB / FT)								
<b>STAMFORD VT 100</b>							FY-FLUORESCENT YELLOW FYG-FLUORESCENT YELLOW GREEN															"SHS"-STANDARD HIGHWAY SIGNS							
NB	2.200	D	R1-1	30	30		 	6.25						1		X							TH-25, CLOUGH RD	X					
NB	2.385	A	VW-054L	30	30			6.25						1		X							INSTALL ACROSS FROM DRIVE #2395			E-154			
NB	2.550	A	R2-1	24	30							1				X													
NB		A	R2-1	24	30			5.00						1		X								X					
NB	3.085	C	VR-017	24	30							1				X													
NB		C	VR-017	24	30			5.00						1		X							TH-26, ROBILLARD RD SOUTH			E-141			
NB	3.090	D	R1-1	30	30							1				X													
NB		D	R1-1	30	30			6.25						1		X							TH-26, ROBILLARD RD SOUTH	X					
NB	3.382	C	VR-017	24	30			5.00						1		X							TH-26, ROBILLARD RD NORTH			E-141			
NB	3.390	D	R1-1	30	30							1				X													
NB		D	R1-1	30	30			6.25						1		X							TH-26, ROBILLARD RD NORTH	X					
NB	3.739	C	VR-017	24	30			5.00						1		X							TH-27, BROOKSIDE DR			E-141			
NB	3.747	D	R1-1	30	30							1				X													
NB		D	R1-1	30	30			6.25						1		X							TH-27, BROOKSIDE DR	X					
NB	4.921	C	VR-017	24	30							1				X													
<b>SIGN SUMMARY SHEET</b>							SHEET TOTALS	51.25	0.00	0	0	0	6	0	0	9	135						PROJECT NAME: <b>Stamford-Andover VT100</b>						
								SF	SF	EA	EA	EA	EA	EA	EA	EA	FT					PROJECT NUMBER: <b>STPG SIGN(20)</b>							
VERMONT AGENCY OF TRANSPORTATION							TOWN TOTALS	455.0	0.0	16.0	5.0	5.0	75	0.0	0.0	83	1245.0					FILE NAME: <b>Stamford.xls</b>	PLOT DATE: <b>8/5/2009</b>						
																					PROJECT MANAGER: <b>N. Averb</b>	DRAWN BY: <b>T. Guazzoni</b>							
																					DESIGNED BY: <b>J. Kelly</b>	CHECKED BY: <b>T. Guazzoni</b>							
																					STAMFORD SHEET <b>6</b>	SHEET <b>14</b> OF <b>198</b>							