






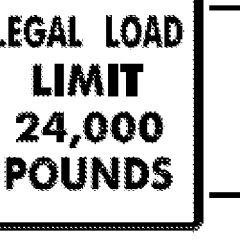





DIRECTION	MILEPOINT	LOCATION CODE (SHEET 2)	SIGN CODE	WIDTH (IN)	HEIGHT (IN)	SHEETING REMARKS	SIGN LEGEND	NEW SIGNS		EXISTING SIGNS			EXIST POST		NUMBER OF NEW POSTS	SQUARE STEEL (IN)			TUBULAR STEEL Ø (IN)				SIGN FRAME REQUIRED	REMARKS	SIGN DETAIL			
								"A"	"B"	RETAIN	SALVAGE FROM	SALVAGE TO	REMOVE	RETAIN		REMOVE	1.75	2.00	2.50	3.00	3.50	4.00			5.00	DETAIL IN SHS	DETAIL ON SHEET NUMBER	DETAIL ON STD SHEET NUMBER
																	(LB / FT)			(LB / FT)								
STAMFORD VT 100							FY-FLUORESCENT YELLOW FYG-FLUORESCENT YELLOW GREEN															"SHS"-STANDARD HIGHWAY SIGNS						
NB	4.921	C	VR-017	24	30			5.00						1	X								TH-28, BUSHIKA RD SOUTH REINSTALL TOWN'S SPEED LIMIT 25 SIGN BELOW NEW LEGAL LOAD SIGN			E-141		
		C	R2-1	24	30		SPEED LIMIT 25 (TOWN)			1	1																	
NB	4.930	D	R1-1	30	30			6.25						1	X								TH-28, BUSHIKA RD SOUTH	X				
NB	5.098	C	VR-017	24	30							1		X														
		C	VR-017	24	30			5.00						1	X								TH-28, BUSHIKA RD NORTH			E-141		
NB	5.106	D	R1-1	30	30							1		X														
		D	R1-1	30	30			6.25						1	X								TH-28, BUSHIKA RD NORTH	X				
SB	5.289	G	VR-017	24	24							1		X														
		G	VR-017	24	30			5.00						1	X								TH-3, SPORTSMEN RD			E-141		
SB	5.281	H	R1-1	30	30							1		X														
		H	R1-1	30	30			6.25						1	X								TH-3, SPORTSMEN RD	X				
SB	4.407	G	VR-017	24	30			5.00						1	X								TH-4, COLLINS RD			E-141		
SB	4.415	H	R1-1	30	30							1		X														
		H	R1-1	30	30			6.25						1	X								TH-4, COLLINS RD	X				
SB	4.051	F	VW-054L	30	30			6.25						1	X								INSTALL AT BEGINNING OF SB PASSING ZONE (MARK ON PAVEMENT)			E-154		
SIGN SUMMARY SHEET							SHEET TOTALS	51.25	0.00	0	1	1	6	0	0	9	135						PROJECT NAME: Stamford-Andover VT100					
VERMONT AGENCY OF TRANSPORTATION							TOWN TOTALS	455.0	0.0	16.0	5.0	5.0	75	0.0	0.0	83	1245.0						PROJECT NUMBER: STPG SIGN(20)					
								SF	SF	EA	EA	EA	EA	EA	EA	EA	FT					FILE NAME: Stamford.xls	PLOT DATE: 8/5/2009					
																					PROJECT MANAGER: N. Avery	DRAWN BY: T. Guazzoni						
																					DESIGNED BY: J. Kelly	CHECKED BY: T. Guazzoni						
																					STAMFORD SHEET 7	SHEET 15	OF 198					