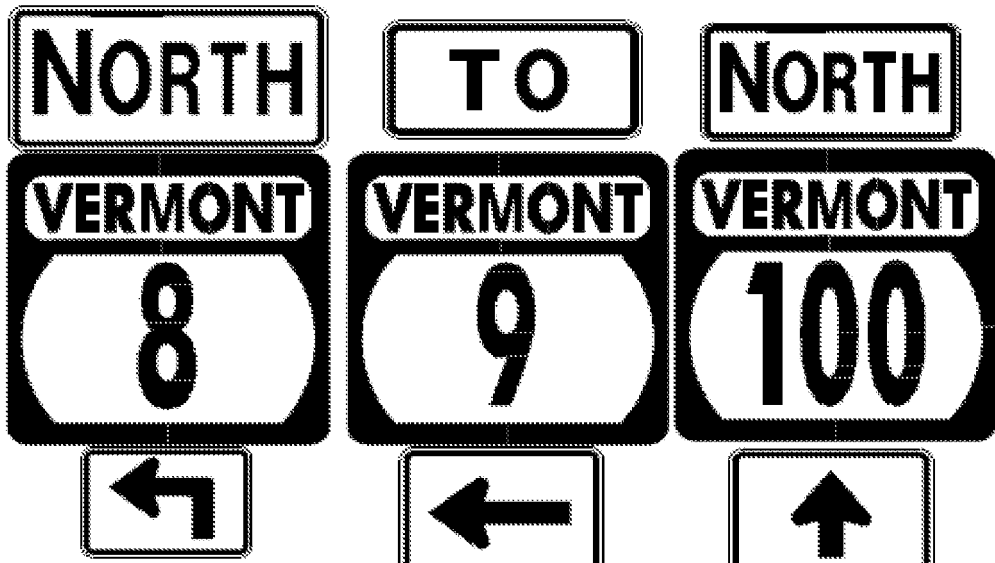
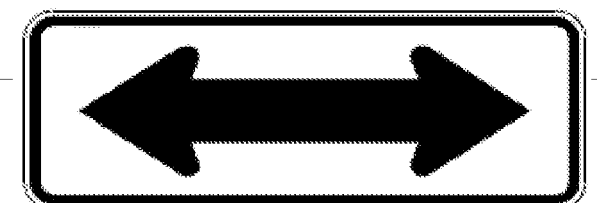


DIRECTION	MILEPOINT	LOCATION CODE (SHEET 2)	SIGN CODE	WIDTH (IN)	HEIGHT (IN)	SHEETING REMARKS	SIGN LEGEND	NEW SIGNS		EXISTING SIGNS			EXIST POST		NUMBER OF NEW POSTS	SQUARE STEEL (IN)			TUBULAR STEEL Ø (IN)				SIGN FRAME REQUIRED	REMARKS	SIGN DETAIL			
								"A"	"B"	RETAIN	SALVAGE FROM	SALVAGE TO	REMOVE	RETAIN		REMOVE	1.75	2.00	2.50	3.00	3.50	4.00			5.00	DETAIL IN SHS	DETAIL ON SHEET NUMBER	DETAIL ON STD SHEET NUMBER
																	(LB / FT)			(LB / FT)								
READSBORO VT 100							FY-FLUORESCENT YELLOW FYG-FLUORESCENT YELLOW GREEN															"SHS"-STANDARD HIGHWAY SIGNS						
NB	2.179	A	M6-3S	21	15						1											#3A	INSTALL NEW SIGNS AND FRAME ON EXISTING POSTS. GREEN ON WHITE SHEETING	X	7			
		A	M3-1	24	12			2.00																				
		A	M1-5	24	24			4.00																		E-136B		
		A	M5-1L	21	15			2.19															GREEN ON WHITE SHEETING	X				
		A	M4-5	24	12			2.00															GREEN ON WHITE SHEETING	X				
		A	M1-5	24	24			4.00																			E-136B	
		A	M6-1L	21	15			2.19															GREEN ON WHITE SHEETING	X				
		A	M3-1	24	12			2.00															GREEN ON WHITE SHEETING	X				
		A	M1-5	30	24			5.00																		E-136B		
		A	M6-3	21	15			2.19															GREEN ON WHITE SHEETING	X				
NB	2.177	C	W1-7	48	24						1																	
		C	W1-7	48	24			8.00						2			X							X				
NB	2.204	A	M3-1S	24	12		NORTH																					
		A	M1-5	30	24		VERMONT 100					1																
NB	2.224	A	D2-1	72	12			6.00						2			X						INSTALL ASSEMBLY HALFWAY BETWEEN THE EXISTING ROUTE MARKER AND DESTINATION SIGNS		5			
SIGN SUMMARY SHEET							SHEET TOTALS	39.57	0.00	0	0	0	3	0	0	4		60					PROJECT NAME: Stamford-Andover VT100					
								SF	SF	EA	EA	EA	EA	EA	EA	EA		FT				PROJECT NUMBER: STPG SIGN(20)						
VERMONT AGENCY OF TRANSPORTATION							TOWN TOTALS	408.4	0.0	34.0	3.0	3.0	84	0.0	2.0	64		960.0				FILE NAME: Readsboro.xls	PLOT DATE: 8/5/2009					
																				PROJECT MANAGER: N. Avery	DRAWN BY: T. Guazzoni							
																				DESIGNED BY: J. Kelly	CHECKED BY: T. Guazzoni							
																				READSBORO SHEET 4	SHEET 25 OF 198							