



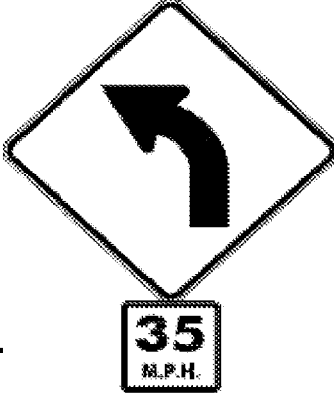

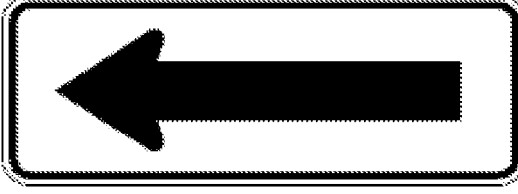

DIRECTION	MILEPOINT	LOCATION CODE (SHEET 2)	SIGN CODE	WIDTH (IN)	HEIGHT (IN)	SHEETING REMARKS	SIGN LEGEND	NEW SIGNS		EXISTING SIGNS			EXIST POST		NUMBER OF NEW POSTS	SQUARE STEEL (IN)			TUBULAR STEEL Ø (IN)				SIGN FRAME REQUIRED	REMARKS	SIGN DETAIL				
								"A"	"B"	RETAIN	SALVAGE FROM	SALVAGE TO	REMOVE	RETAIN		REMOVE	1.75	2.00	2.50	FOUNDATION	3.00	3.50			4.00	5.00	DETAIL IN SHS	DETAIL ON SHEET NUMBER	DETAIL ON STD SHEET NUMBER
																	(LB / FT)				(LB / FT)								
READSBORO VT 100							FY-FLUORESCENT YELLOW FYG-FLUORESCENT YELLOW GREEN															"SHS"-STANDARD HIGHWAY SIGNS							
NB	5.809	A	W1-2L	30	30	FY		6.25							1	X							INSTALL 275 FEET NORTH OF EXISTING SIGNS	X					
		A	W13-1	18	18	FY		2.25																X					
NB	5.872	A	W1-6	48	24						1																		
		A	OM1-1	18	18			9 BALL CLUSTER				1																	
		A	W1-6	48	24	FY		8.00							2	X								X					
NB	5.874	B	W1-6	48	24						1		X																
		B	OM1-1	18	18			9 BALL CLUSTER				1																	
		B	W1-6	48	24	FY		8.00							2	X							FACES SB TRAFFIC	X					
NB	5.905	A	W1-6	48	24	FY	 BR #23	8.00							2	X						BRIDGE PLAQUE SALVAGED TO NEW POST	X						
NB	5.907	B	W1-6	48	24						1		X																
		B	W1-6	48	24	FY		8.00							2	X							FACES SB TRAFFIC	X					
NB	6.210	A	W3-5	36	36		SPEED REDUCTION (40)			1			X																
NB	6.302	A	S3-1	30	30						1		X																
		A	S3-1	30	30			6.25							1	X								X					
NB	6.350	A	R2-1	24	30		SPEED LIMIT 40				1		X																
SIGN SUMMARY SHEET							SHEET TOTALS	46.75	0.00	1	0	0	7	0	0	10	150					PROJECT NAME: Stamford-Andover VT100							
VERMONT AGENCY OF TRANSPORTATION							TOWN TOTALS	408.4	0.0	34.0	3.0	3.0	84	0.0	2.0	64	960.0					PROJECT NUMBER: STPG SIGN(20)	FILE NAME: Readsboro.xls	PLOT DATE: 8/5/2009					
								SF	SF	EA	EA	EA	EA	EA	EA	EA	FT					DESIGNED BY: J. Kelly	DRAWN BY: T. Guazzoni						
																						CHECKED BY: T. Guazzoni	SHEET 27 OF 198						