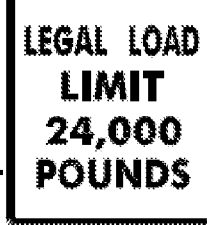



DIRECTION	MILEPOINT	LOCATION CODE (SHEET 2)	SIGN CODE	WIDTH (IN)	HEIGHT (IN)	SHEETING REMARKS	SIGN LEGEND	NEW SIGNS		EXISTING SIGNS			EXIST POST		NUMBER OF NEW POSTS	SQUARE STEEL (IN)			TUBULAR STEEL Ø (IN)				SIGN FRAME REQUIRED	REMARKS	SIGN DETAIL				
								"A"	"B"	RETAIN	SALVAGE FROM	SALVAGE TO	REMOVE	RETAIN		REMOVE	1.75	2.00	2.50	FOUNDATION	3.00	3.50			4.00	5.00	DETAIL IN SHS	DETAIL ON SHEET NUMBER	DETAIL ON STD SHEET NUMBER
																	(LB / FT)				(LB / FT)								
READSBORO VT 100							FY-FLUORESCENT YELLOW FYG-FLUORESCENT YELLOW GREEN															"SHS"-STANDARD HIGHWAY SIGNS							
NB	7.236	C	VR-017	24	30			5.00						1		X							TH-46, JARVIS HILL			E-141			
NB	7.244	D	R1-1	30	30	STOP	 JARVIS HILL RD VERMONT ROUTE 100			1	2	2																	
NB	7.270	A	M3-1	24	12			2.00						1		X							INSTALL ACROSS FROM SOUTH BOUND VILLAGE SIGN. GREEN ON WHITE SHEETING	X					
		A	M1-5	30	24			5.00																		E-136B			
NB	7.350	A	R2-1	24	30	SPEED LIMIT 50				1						X													
NB	7.820	A	W3-5	36	36	SPEED REDUCTION (40)				1						X													
NB	7.900	A	R2-1	30	36	SPEED LIMIT 40				1						X													
SB	7.900	F	R2-1	24	30	SPEED LIMIT 50				1						X													
SB	7.450	F	W3-5	36	36	SPEED REDUCTION (40)				1						X													
SB	7.350	F	R2-1	30	36	SPEED LIMIT 40					1	1																	
SB	7.310	F	W3-5	36	36	SPEED REDUCTION (25)				1						X													
SB	7.270	F	VD-018	30	18	VILLAGE SIGN					1	1																	
SB	7.226	F	S1-1YG	30	30	SCHOOL PENTAGON				1						X													
		F	W16-9YG	24	12	AHEAD				1																			
SB	7.150	F	R2-1	30	36	SPEED LIMIT 25				1						X													
SIGN SUMMARY SHEET							SHEET TOTALS	12.00	0.00	10	4	4	0	0	2	4	60						PROJECT NAME: Stamford-Andover VT100						
VERMONT AGENCY OF TRANSPORTATION							TOWN TOTALS	408.4	0.0	34.0	3.0	3.0	84	0.0	2.0	64	960.0					PROJECT NUMBER: STPG SIGN(20)	FILE NAME: Readsboro.xls	PLOT DATE: 8/5/2009					
								SF	SF	EA	EA	EA	EA	EA	EA	EA	FT					PROJECT MANAGER: N. Avery	DRAWN BY: T. Guazzoni						
																					DESIGNED BY: J. Kelly	CHECKED BY: T. Guazzoni							
																					READSBORO SHEET 8	SHEET 29 OF 198							