

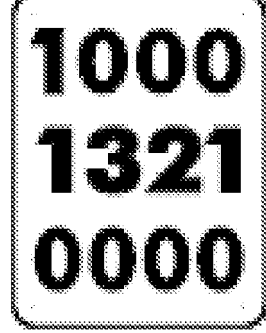
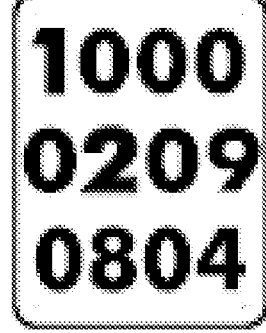





DIRECTION	MILEPOINT	LOCATION CODE (SHEET 2)	SIGN CODE	WIDTH (IN)	HEIGHT (IN)	SHEETING REMARKS	SIGN LEGEND	NEW SIGNS		EXISTING SIGNS			EXIST POST		NUMBER OF NEW POSTS	SQUARE STEEL (IN)			TUBULAR STEEL Ø (IN)				SIGN FRAME REQUIRED	REMARKS	SIGN DETAIL				
								"A"	"B"	RETAIN	SALVAGE FROM	SALVAGE TO	REMOVE	RETAIN		REMOVE	1.75	2.00	2.50	FOUNDATION	3.00	3.50			4.00	5.00	DETAIL IN SHS	DETAIL ON SHEET NUMBER	DETAIL ON STD SHEET NUMBER
																	(LB / FT)				(LB / FT)								
<b>WHITINGHAM VT 100</b>							FY-FLUORESCENT YELLOW FYG-FLUORESCENT YELLOW GREEN															"SHS"-STANDARD HIGHWAY SIGNS							
NB	0.000	C	VD-024	72	10			5.00						2	X								INSTALL NEW ASSEMBLY 200 FEET SOUTH OF EXISTING ASSEMBLY		4				
		C	VD-025	72	10			5.00															WHITE MARK ON PAVEMENT AT LOCATION OF NEW SIGN		4				
		C	VD-700	6	10			0.42															INSTALL BELOW WHITINGHAM			E-138			
		C	VD-700	6	10			0.42															INSTALL BELOW READSBORO			E-138			
NB	0.038	C	VD-024	60	7.5		WHITINGHAM/READSBORO TOWN LINE					1																	
		C	VD-025	60	7.5		WINDHAM CO/ BENNINGTON CO					1																	
NB	0.173	A	W1-6	48	24							1																	
		A	OM1-1	18	18		YELLOW CLUSTER					1																	
		B	W1-6	48	24							1																	
		B	OM1-1	18	18		YELLOW CLUSTER					1																	
		A	W1-6	48	24	FY		8.00						2	X									X					
		B	W1-6	48	24	FY		8.00						2	X								FACES SB TRAFFIC	X					
NB	0.193	A	R2-1	24	30		SPEED LIMIT 40					1																	
NB	0.223	A	N/A	18	24		TOWN SIGN 					1											ILLEGAL TOWN SIGN. RETURN TO TOWN						
NB	0.268	A	OM-3R	12	36			3.00						1	X									X					
<b>SIGN SUMMARY SHEET</b>							SHEET TOTALS	29.84	0.00	0	0	0	9	0	0	7	105					PROJECT NAME: Stamford-Andover VT100							
VERMONT AGENCY OF TRANSPORTATION							TOWN TOTALS	1058.3	0.0	40.0	13.0	13.0	220	0.0	0.0	193	2895.0					PROJECT NUMBER: STPG SIGN(20)	FILE NAME: Whitinham.xls	PLOT DATE: 8/5/2009					
								SF	SF	EA	EA	EA	EA	EA	EA	EA	FT					PROJECT MANAGER: N. Avery	DRAWN BY: I. Shea						
																						DESIGNED BY: J. Kelly	CHECKED BY: T. Guazzoni						
																					WHITINGHAM SHEET 1	SHEET 37 OF 198							