

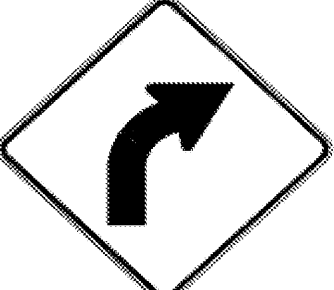
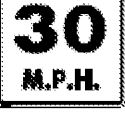

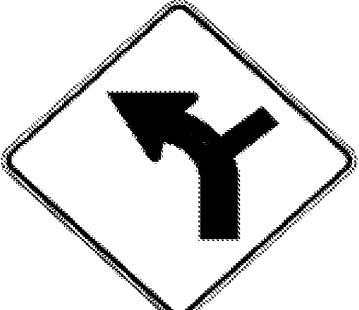


DIRECTION	MILEPOINT	LOCATION CODE (SHEET 2)	SIGN CODE	WIDTH (IN)	HEIGHT (IN)	SHEETING REMARKS	SIGN LEGEND	NEW SIGNS		EXISTING SIGNS				EXIST POST		NUMBER OF NEW POSTS	SQUARE STEEL (IN)			TUBULAR STEEL Ø (IN)				SIGN FRAME REQUIRED	REMARKS	SIGN DETAIL				
								"A"	"B"	RETAIN	SALVAGE FROM	SALVAGE TO	REMOVE	RETAIN	REMOVE		(LB / FT)			(LB / FT)						DETAIL IN SHS	DETAIL ON SHEET NUMBER	DETAIL ON STD SHEET NUMBER		
																	1.75	2.00	2.50	3.00	3.50	4.00	5.00							
WHITINGHAM VT 100							FY-FLUORESCENT YELLOW FYG-FLUORESCENT YELLOW GREEN																"SHS"-STANDARD HIGHWAY SIGNS							
NB	0.273	B	OM-3L	12	36			3.00								1		X							X					
NB	0.313	A	R2-1	24	30		SPEED LIMIT 40 																							
NB	0.408	A	R2-1	24	30			5.00								1		X							INSTALL 500 FEET NORTH OF EXISTING SPEED LIMIT 40 SIGN	X				
NB	0.600	A	W1-1R	30	30		RIGHT TURN 																							
		A	W13-1	18	18		30 MPH PLAQUE 																							
NB	0.648	A	W1-2R	30	30			6.25							1		X								INSTALL 250 FEET NORTH OF EXISTING RIGHT TURN SIGN	X				
		A	W13-1	18	18			2.25																		X				
NB	0.920	A	S3-1	30	30		SCHOOL BUS STOP AHEAD																							
NB	0.970	A	R2-1	24	30		SPEED LIMIT 50 																							
		A	R2-1	24	30			5.00							1		X									X				
NB	1.098	A	W1-2L	30	30		LEFT CURVE																							
		A	W13-1	18	18		35 MPH PLAQUE																							
NB	1.114	A	W1-10L	30	30		LEFT CURVE W/RH SIDE ROAD 																							
NB	1.196	A	W1-10L	30	30			6.25							1		X								INSTALL ASSEMBLY 250 FEET SOUTH OF INTERSECTION AND SOUTH OF UTILITY POLE	X				
		A	W13-1	18	18			2.25																		X				
SIGN SUMMARY SHEET							SHEET TOTALS	30.00	0.00	0	0	0	8	0	0	5		75												
VERMONT AGENCY OF TRANSPORTATION								SF	SF	EA	EA	EA	EA	EA	EA	EA		FT												
							TOWN TOTALS	1058.3	0.0	40.0	13.0	13.0	220	0.0	0.0	193		2895.0												
																			PROJECT NAME:	Stamford-Andover VT100										
																			PROJECT NUMBER:	STPG SIGN(20)										
																			FILE NAME:	Whitingham.xls					PLOT DATE:	8/5/2009				
																			PROJECT MANAGER:	N. Avery					DRAWN BY:	I. Shea				
																			DESIGNED BY:	J. Kelly					CHECKED BY:	T. Guazzoni				
																			WHITINGHAM SHEET 2						SHEET	38		OF	198	