










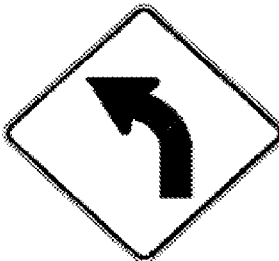
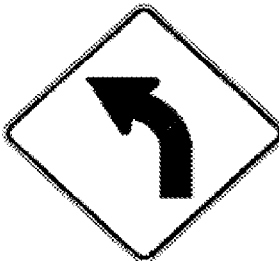


DIRECTION	MILEPOINT	LOCATION CODE (SHEET 2)	SIGN CODE	WIDTH (IN)	HEIGHT (IN)	SHEETING REMARKS	SIGN LEGEND	NEW SIGNS		EXISTING SIGNS			EXIST POST		NUMBER OF NEW POSTS	SQUARE STEEL (IN)			TUBULAR STEEL Ø (IN)				SIGN FRAME REQUIRED	REMARKS	SIGN DETAIL				
								"A"	"B"	RETAIN	SALVAGE FROM	SALVAGE TO	REMOVE	RETAIN		REMOVE	1.75	2.00	2.50	FOUNDATION	3.00	3.50			4.00	5.00	DETAIL IN SHS	DETAIL ON SHEET NUMBER	DETAIL ON STD SHEET NUMBER
																	(LB / FT)				(LB / FT)								
WHITINGHAM VT 100							FY-FLUORESCENT YELLOW FYG-FLUORESCENT YELLOW GREEN															"SHS"-STANDARD HIGHWAY SIGNS							
NB	1.943	B	W1-6	48	24		 	8.00							2		X							INSTALL ON SOUTH SIDE OF TH-39 FACING SB TRAFFIC	X				
NB	1.945	C	VR-017	24	30			5.00							1		X							TH-39, SHIPPEE RD			E-141		
NB	1.956	D	R1-1	30	30		  																						
NB	1.956	D	R1-1	30	30		  	6.25								1		X							TH-39, SHIPPEE RD	X			
NB	1.958	A	W1-6	48	24			8.00							2		X							INSTALL ON NORTH SIDE OF TH-39 FACING NB TRAFFIC	X				
NB	1.958	B	W1-6	48	24																								
		B	W1-6	48	24			8.00							2		X							FACES SB TRAFFIC	X				
NB	2.089	A	W1-2L	30	30		LEFT CURVE 																						
NB	2.108	A	W1-2L	30	30			6.25							1		X							INSTALL 100 FEET NORTH OF EXISTING LOCATION	X				
NB	2.178	A	W1-8	18	24		CHEVRON																						
NB	2.185	B	W1-8	18	24		CHEVRON																						
NB	2.213	B	W1-8	18	24		CHEVRON																						
NB	2.219	A	W1-8	18	24		CHEVRON																						
NB	2.14-2.22	A/B	N/A	6	8		WHITE DELINEATORS	3.33							5		X							INSTALL BACK TO BACK AT 100 FEET SPACING. START 50' NORTH OF BARN.			5		
NB	2.750	A	W7-1	30	30		HILL SYMBOL																						
SIGN SUMMARY SHEET							SHEET TOTALS	44.83	0.00	0	1	1	10	0	0	14		210						PROJECT NAME: Stamford-Andover VT100					
								SF	SF	EA	EA	EA	EA	EA	EA	EA	FT							PROJECT NUMBER: STPG SIGN(20)					
VERMONT AGENCY OF TRANSPORTATION							TOWN TOTALS	1058.3	0.0	40.0	13.0	13.0	220	0.0	0.0	193		2895.0						FILE NAME: Whitinham.xls	PLOT DATE: 8/5/2009				
																								PROJECT MANAGER: N. Avery	DRAWN BY: I. Shea				
																									DESIGNED BY: J. Kelly	CHECKED BY: T. Guazzoni			
																										WHITINGHAM SHEET 4	SHEET 40 OF 198		