


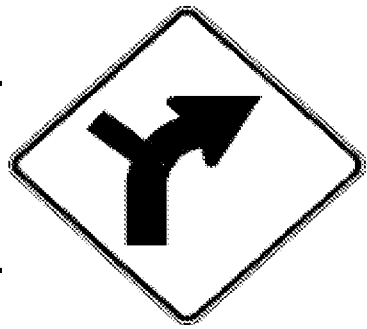

DIRECTION	MILEPOINT	LOCATION CODE (SHEET 2)	SIGN CODE	WIDTH (IN)	HEIGHT (IN)	SHEETING REMARKS	SIGN LEGEND	NEW SIGNS		EXISTING SIGNS			EXIST POST		NUMBER OF NEW POSTS	SQUARE STEEL (IN)			TUBULAR STEEL Ø (IN)				SIGN FRAME REQUIRED	REMARKS	SIGN DETAIL			
								"A"	"B"	RETAIN	SALVAGE FROM	SALVAGE TO	REMOVE	RETAIN		REMOVE	1.75	2.00	2.50	3.00	3.50	4.00			5.00	DETAIL IN SHS	DETAIL ON SHEET NUMBER	DETAIL ON STD SHEET NUMBER
																	(LB / FT)			(LB / FT)								
WHITINGHAM VT 100							FY-FLUORESCENT YELLOW FYG-FLUORESCENT YELLOW GREEN															"SHS"-STANDARD HIGHWAY SIGNS						
NB	2.788	A	S3-1	30	30		SCHOOL BUS STOP AHEAD																					
																												
NB	2.846 2.870	A	W1-10R	30	30			6.25						1		X												
NB	3.365	A	W3-5	36	36		SPEED REDUCTION (40)			1																		
NB	3.477	A	R2-1	24	30		SPEED LIMIT 40			1																		
NB	3.634	A	W1-2R	30	30		RIGHT CURVE				1	1			1	X												
NB	3.767	A	W3-5	36	36		SPEED REDUCTION (30)			1																		
NB	3.824	A	VD-018	30	18								1			X												
																										E-128A		
							BRIDGE 29				1	1																
NB	3.861	A	R2-1	24	30		SPEED LIMIT 30			1																		
NB	3.947	A	M3-1S	24	12																							
NB	3.991	A	S3-1	30	30		SCHOOL BUS STOP AHEAD																					
SIGN SUMMARY SHEET							SHEET TOTALS	17.00	0.00	4	2	2	4	0	0	4	60					PROJECT NAME:	Stamford-Andover VT100					
VERMONT AGENCY OF TRANSPORTATION							TOWN TOTALS	1058.3	0.0	40.0	13.0	13.0	220	0.0	0.0	193	2895.0					PROJECT NUMBER:	STPG SIGN(20)					
								SF	SF	EA	EA	EA	EA	EA	EA	EA	FT					FILE NAME:	Whitingham.xls					
																						PLOT DATE:	8/5/2009					
																						DRAWN BY:	I. Shea					
																						CHECKED BY:	T. Guazzoni					
																						DESIGNED BY:	J. Kelly					
																						WHITINGHAM SHEET	5					
																						SHEET	41 OF 198					