
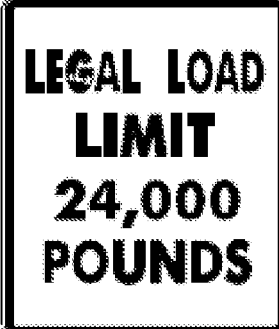



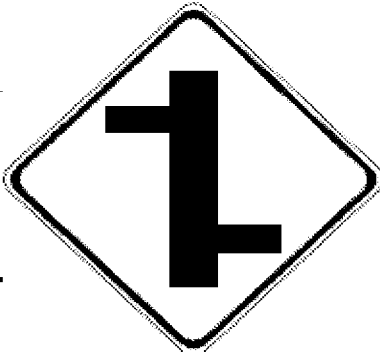

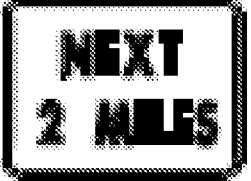
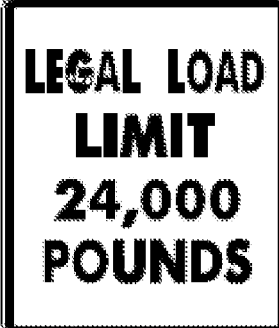


DIRECTION	MILEPOINT	LOCATION CODE (SHEET 2)	SIGN CODE	WIDTH (IN)	HEIGHT (IN)	SHEETING REMARKS	SIGN LEGEND	NEW SIGNS		EXISTING SIGNS			EXIST POST		NUMBER OF NEW POSTS	SQUARE STEEL (IN)			TUBULAR STEEL Ø (IN)				SIGN FRAME REQUIRED	REMARKS	SIGN DETAIL																				
								"A"	"B"	RETAIN	SALVAGE FROM	SALVAGE TO	REMOVE	RETAIN		REMOVE	1.75	2.00	2.50	FOUNDATION	3.00	3.50			4.00	5.00	DETAIL IN SHS	DETAIL ON SHEET NUMBER	DETAIL ON STD SHEET NUMBER																
																	(LB / FT)				(LB / FT)																								
<b>WHITINGHAM VT 100</b>							FY-FLUORESCENT YELLOW FYG-FLUORESCENT YELLOW GREEN															"SHS"-STANDARD HIGHWAY SIGNS																							
			A S3-1	30	30			6.25																X																					
NB	4.976		C VR-017	24	30							1		X																															
			C VR-017	24	30			5.00					1		X										PLUMB RD TH-59		E-141																		
NB	4.984		D R1-1	30	30		 					1		X												SALVAGED STREET SIGN ONTO NEW POST. ALSO MM.																			
			D R1-1	30	30			6.25						1		X								X		PLUMB RD TH-59																			
NB	5.729		A W2-1M	30	30		MODIFIED CROSSROADS					1		X																															
			A W2-1Md	30	30			6.25						1		X												6																	
NB	5.788		A W7-1	30	30		HILL SYMBOL					1		X																															
			A W1-4L	30	30		LEFT REVERSE CURVE					1																																	
			A W13-1	18	18		40 MPH PLAQUE						1																																
			A W7-1B	30	30			6.25						1		X								X																					
			A W7-3a	24	18			3.00																X																					
NB	5.792		C VR-017	24	30							1		X																															
			C VR-017	24	30			5.00						1		X										TH-3, GOODNOW RD (SOUTH)		E-141																	
NB	5.802		D R1-1	30	30							1		X																															
<b>SIGN SUMMARY SHEET</b>							SHEET TOTALS	38.00	0.00	0	0	0	8	0	0	5	75																												
VERMONT AGENCY OF TRANSPORTATION							TOWN TOTALS	1058.3	0.0	40.0	13.0	13.0	220	0.0	0.0	193	2895.0																												
																					PROJECT NAME:	Stamford-Andover VT100										PROJECT NUMBER:					STPG SIGN(20)								
																					FILE NAME:	Whitingham.xls										PLOT DATE:					8/5/2009								
																					PROJECT MANAGER:					N. Avery										DRAWN BY:					I. Shea				
																					DESIGNED BY:					J. Kelly										CHECKED BY:					T. Guazzoni				
																					WHITINGHAM SHEET 9															SHEET 45 OF 198									