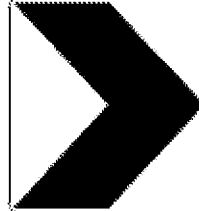
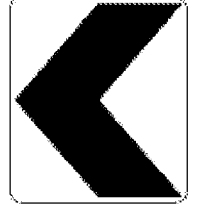
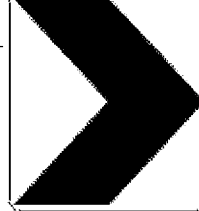
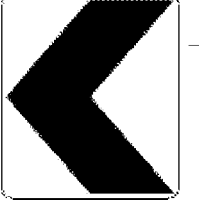
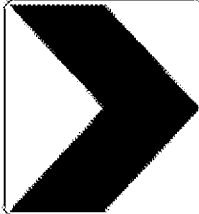



DIRECTION	MILEPOINT	LOCATION CODE (SHEET 2)	SIGN CODE	WIDTH (IN)	HEIGHT (IN)	SHEETING REMARKS	SIGN LEGEND	NEW SIGNS		EXISTING SIGNS			EXIST POST		NUMBER OF NEW POSTS	SQUARE STEEL (IN)			TUBULAR STEEL Ø (IN)				SIGN FRAME REQUIRED	REMARKS	SIGN DETAIL				
								"A"	"B"	RETAIN	SALVAGE FROM	SALVAGE TO	REMOVE	RETAIN		REMOVE	1.75	2.00	2.50	FOUNDATION	3.00	3.50			4.00	5.00	DETAIL IN SHS	DETAIL ON SHEET NUMBER	DETAIL ON STD SHEET NUMBER
																	(LB / FT)				(LB / FT)								
WHITINGHAM VT 100							FY-FLUORESCENT YELLOW FYG-FLUORESCENT YELLOW GREEN															"SHS"-STANDARD HIGHWAY SIGNS							
NB	7.459	B	W1-8	18	24						1		X																
		B	W1-8	18	24	FY		3.00						1	X									X					
NB	7.473	A	W1-8	18	24						1		X																
		A	W1-8	18	24	FY		3.00						1	X									X					
NB	7.473	B	W1-8	18	24						1		X																
		B	W1-8	18	24	FY		3.00						1	X									X					
NB	7.493	A	W1-8	18	24						1		X																
		A	W1-8	18	24	FY		3.00						1	X									X					
NB	7.493	B	W1-8	18	24						1		X																
		B	W1-8	18	24	FY		3.00						1	X									X					
NB	7.503	A	M2-1	21	15						1		X																
		A	M1-5A	30	24						1																		
		A	M2-1	21	15			2.19						1	X									X					
		A	M1-5	30	24			5.00																	E-136B				
NB	7.519	A	D1-1M	72	10		UP ARROW WILMINGTON 7				1		X																
SIGN SUMMARY SHEET							SHEET TOTALS		22.19	0.00	0	0	0	8	0	0	6	90					PROJECT NAME: Stamford-Andover VT100						
VERMONT AGENCY OF TRANSPORTATION							TOWN TOTALS		1058.3	0.0	40.0	13.0	13.0	220	0.0	0.0	193	2895.0					PROJECT NUMBER: STPG SIGN(20)						
									SF	SF	EA	EA	EA	EA	EA	EA	EA	FT					FILE NAME: Whitingham.xls						
																							PLOT DATE: 8/5/2009						
																							DRAWN BY: I. Shea						
																							DESIGNED BY: J. Kelly						
																							CHECKED BY: T. Guazzoni						
																							SHEET 50 OF 198						