

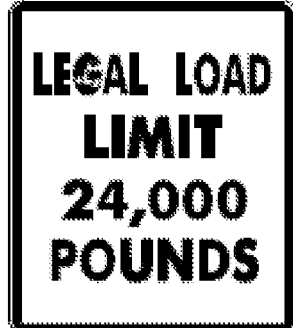



DIRECTION	MILEPOINT	LOCATION CODE (SHEET 2)	SIGN CODE	WIDTH (IN)	HEIGHT (IN)	SHEETING REMARKS	SIGN LEGEND	NEW SIGNS		EXISTING SIGNS			EXIST POST		NUMBER OF NEW POSTS	SQUARE STEEL (IN)			TUBULAR STEEL Ø (IN)				SIGN FRAME REQUIRED	REMARKS	SIGN DETAIL				
								"A"	"B"	RETAIN	SALVAGE FROM	SALVAGE TO	REMOVE	RETAIN		REMOVE	1.75	2.00	2.50	FOUNDATION	3.00	3.50			4.00	5.00	DETAIL IN SHS	DETAIL ON SHEET NUMBER	DETAIL ON STD SHEET NUMBER
																	(LB / FT)				(LB / FT)								
WHITINGHAM VT 100							FY-FLUORESCENT YELLOW FYG-FLUORESCENT YELLOW GREEN															"SHS"-STANDARD HIGHWAY SIGNS							
NB	7.685	A	M3-1	24	12						1		X																
		A	M1-5A	30	24							1																	
		A	M6-1	21	15							1																	
		A	M3-1	24	12				2.00						1		X							GREEN ON WHITE SHEETING	X				
		A	M1-5	30	24				5.00																	E-136B			
		A	M6-1L	21	15			2.19															GREEN ON WHITE SHEETING	X					
NB	7.685	B	W1-6	48	24						1		X																
		B	W1-6	48	24				8.00						2		X							FACES SB TRAFFIC	X				
NB	7.686	C	VR-017	24	30						1		X																
		C	VR-017	24	30				5.00						1		X							GATES POND TH-41, MILL HILL RD			E-141		
		C	R2-1	24	30	SPEED LIMIT 30 - TOWN SIGN					1	1												INSTALL TOWN'S SPEED LIMIT 30 SIGN BELOW NEW LEGAL LOAD					
NB	7.693	D	R1-1	30	30						1		X																
		D	R1-1	30	30				6.25						1		X									X			
NB	7.719	A	R2-1	24	30	SPEED LIMIT 30				1			X																
		A	VR-020	24	30	NO PARKING ON TRAVELED LANE				1																			
SIGN SUMMARY SHEET							SHEET TOTALS		28.44	0.00	2	1	1	6	0	0	5	75						PROJECT NAME: Stamford-Andover VT100					
VERMONT AGENCY OF TRANSPORTATION							TOWN TOTALS		1058.3	0.0	40.0	13.0	13.0	220	0.0	0.0	193	2895.0						PROJECT NUMBER: STPG SIGN(20)					
																								FILE NAME: Whitingham.xls					
																								PLOT DATE: 8/5/2009					
																								DRAWN BY: I. Shea					
																								DESIGNED BY: J. Kelly					
																								CHECKED BY: T. Guazzoni					
																								WHITINGHAM SHEET 16					
																								SHEET 52 OF 198					

2 NEW SIGNS
SEE PAGE 70