


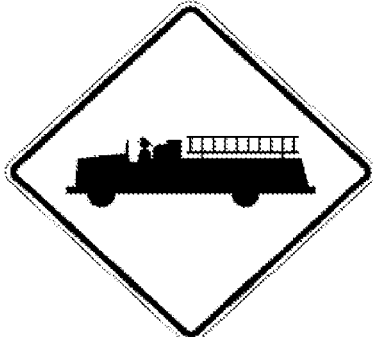






DIRECTION	MILEPOINT	LOCATION CODE (SHEET 2)	SIGN CODE	WIDTH (IN)	HEIGHT (IN)	SHEETING REMARKS	SIGN LEGEND	NEW SIGNS		EXISTING SIGNS			EXIST POST		NUMBER OF NEW POSTS	SQUARE STEEL (IN)			TUBULAR STEEL Ø (IN)				SIGN FRAME REQUIRED	REMARKS	SIGN DETAIL				
								"A"	"B"	RETAIN	SALVAGE FROM	SALVAGE TO	REMOVE	RETAIN		REMOVE	1.75	2.00	2.50	FOUNDATION	3.00	3.50			4.00	5.00	DETAIL IN SHS	DETAIL ON SHEET NUMBER	DETAIL ON STD SHEET NUMBER
																	(LB / FT)				(LB / FT)								
WHITINGHAM VT 100							FY-FLUORESCENT YELLOW FYG-FLUORESCENT YELLOW GREEN															"SHS"-STANDARD HIGHWAY SIGNS							
NB	7.751	A	W11-8	30	30						1		X																
		A	W11-8	30	30			6.25						1	X								X						
NB	7.832	A	M3-1S	24	12		NORTH			+				✕	X														
		A	M1-5	30	24		VERMONT 100			+																			
																													
NB	7.890	A	R2-1	24	30			5.00						1	X								INSTALL 130 FEET SOUTH OF EXISTING SPEED LIMIT 40, BEHIND BEGINNING OF RAIL	X					
NB	7.915	A	R2-1	24	30		SPEED LIMIT 40				1		X																
NB	7.933	A	D2-1	72	12			6.00						1	X								INSTALL 150 FEET SOUTH OF EXISTING DESTINATION BOARD		5				
NB	7.961	A	D2-1	72	10		WILMINGTON 7				1		X																
NB	8.065	A	W1-4L	30	30		LEFT REVERSE CURVE				1		X																
NB	8.151	A	R2-1	24	30		SPEED LIMIT 50				1		X																
																													
NB	8.892	C	VR-017	24	30						1		X																
		C	VR-017	24	30			5.00						1	X								TH-21, BIRDVILLE RD			E-141			
NB	8.898	D	R1-1	30	30						1		X																
		D	R1-1	30	30																								
								6.25						1	X								TH-21, BIRDVILLE RD	X					
SIGN SUMMARY SHEET							SHEET TOTALS	33.50	0.00	0 2	4 0	4 0	9 7	0	0	6	90						PROJECT NAME: Stamford-Andover VT100						
VERMONT AGENCY OF TRANSPORTATION							TOWN TOTALS	1058.3	0.0	40.0	13.0	13.0	220	0.0	0.0	193	2895.0						PROJECT NUMBER: STPG SIGN(20)						
								SF	SF	EA	EA	EA	EA	EA	EA	EA	FT						FILE NAME: Whitingham.xls	PLOT DATE: 8/5/2009					
																							PROJECT MANAGER: N. Avery	DRAWN BY: I. Shea					
																							DESIGNED BY: J. Kelly	CHECKED BY: T. Guazzoni					
																							WHITINGHAM SHEET 17	SHEET 53 OF 198					