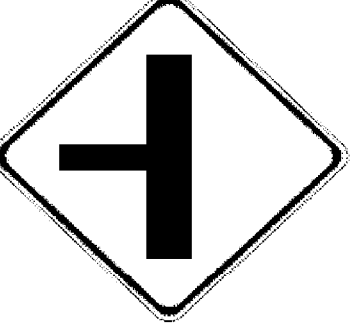

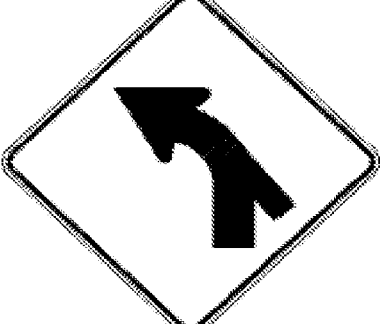


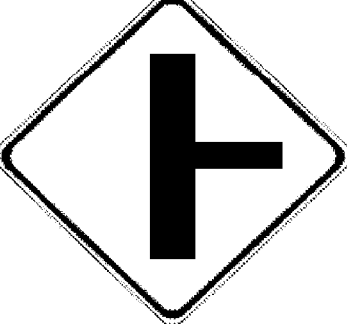




DIRECTION	MILEPOINT	LOCATION CODE (SHEET 2)	SIGN CODE	WIDTH (IN)	HEIGHT (IN)	SHEETING REMARKS	SIGN LEGEND	NEW SIGNS		EXISTING SIGNS			EXIST POST		NUMBER OF NEW POSTS	SQUARE STEEL (IN)			TUBULAR STEEL Ø (IN)				SIGN FRAME REQUIRED	REMARKS	SIGN DETAIL				
								"A"	"B"	RETAIN	SALVAGE FROM	SALVAGE TO	REMOVE	RETAIN		REMOVE	1.75	2.00	2.50	3.00	3.50	4.00			5.00	DETAIL IN SHS	DETAIL ON SHEET NUMBER	DETAIL ON STD SHEET NUMBER	
																	(LB / FT)			(LB / FT)									
WHITINGHAM VT 100							FY-FLUORESCENT YELLOW FYG-FLUORESCENT YELLOW GREEN															"SHS"-STANDARD HIGHWAY SIGNS							
NB	9.410	A	W2-2MaL	30	30			6.25							1		X							INSTALL 400 FEET SOUTH OF TH-3 INTERSECTION.		6			
NB	10.353	A	VW-054R	30	30		HIDDEN DRIVE RIGHT						1																
		A	S3-1	30	30		SCHOOL BUS STOP AHEAD						1																
NB	10.397	A	VW-054R	30	30			6.25						1		X								INSTALL DIRECTLY ACROSS FROM FULLER HILL ROAD, 235 FEET NORTH OF EXISTING			E-154		
SB	10.570	F	W1-2L	30	30		LEFT CURVE						1																
		F	W13-1	18	18		40 MPH PLAQUE						1																
SB	10.505	F	W1-2MhL	30	30			6.25						1		X								INSTALL ACROSS FROM DRIVE, 350 FEET SOUTH OF EXISTING		6			
		F	W13-1	18	18			2.25																		X			
SB	10.400	G	VR-017	24	30			5.00						1		X								TH-18, FULLER HILL RD			E-141		
SB	10.394	H	R1-1	24	24								1											TH-18, FULLER HILL RD					
		H	R1-1	30	30			6.25						1		X									X				
SB	9.580	F	W2-2R	30	30								1																
		F	W2-2MaR	30	30			6.25						1		X										6			
SB	9.496	G	VR-017	24	30			5.00						1		X								SPEED ZONE SIGN SALVAGED ONTO THE NEW POST. TH-3, WILMINGTON CROSS RD			E-141		
SB	9.489	H	R1-1	30	30								1											TH-3, WILMINGTON CROSS RD					
SIGN SUMMARY SHEET							SHEET TOTALS	43.50	0.00	0	2	2	9	0	0	7		105							PROJECT NAME: Stamford-Andover VT100				
VERMONT AGENCY OF TRANSPORTATION							TOWN TOTALS	1058.3	0.0	40.0	13.0	13.0	220	0.0	0.0	193		2895.0								PROJECT NUMBER: STPG SIGN(20)			
								SF	SF	EA	EA	EA	EA	EA	EA	EA	EA	EA	EA	EA	EA	EA	EA	EA	EA	FILE NAME: Whitingham.xls			
																										PLOT DATE: 8/5/2009			
																										PROJECT MANAGER: N. Avery			
																										DRAWN BY: I. Shea			
																										DESIGNED BY: J. Kelly			
																										CHECKED BY: T. Guazzoni			
																										WHITINGHAM SHEET 18			
																										SHEET 54 OF 198			