

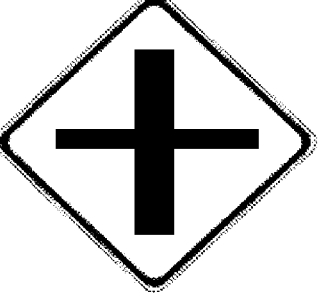
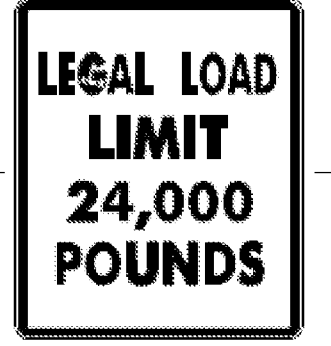


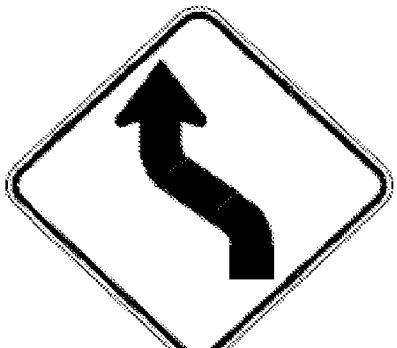
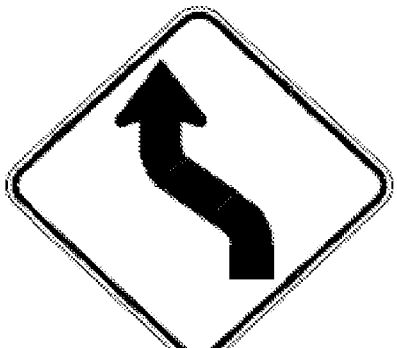





DIRECTION	MILEPOINT	LOCATION CODE (SHEET 2)	SIGN CODE	WIDTH (IN)	HEIGHT (IN)	SHEETING REMARKS	SIGN LEGEND	NEW SIGNS		EXISTING SIGNS			EXIST POST		NUMBER OF NEW POSTS	SQUARE STEEL (IN)			TUBULAR STEEL Ø (IN)				SIGN FRAME REQUIRED	REMARKS	SIGN DETAIL			
								"A"	"B"	RETAIN	SALVAGE FROM	SALVAGE TO	REMOVE	RETAIN		REMOVE	1.75	2.00	2.50	3.00	3.50	4.00			5.00	DETAIL IN SHS	DETAIL ON SHEET NUMBER	DETAIL ON STD SHEET NUMBER
																	(LB / FT)			(LB / FT)								
<b>WHITINGHAM VT 100</b>							FY-FLUORESCENT YELLOW FYG-FLUORESCENT YELLOW GREEN															"SHS"-STANDARD HIGHWAY SIGNS						
SB	9.489	H	R1-1	30	30			6.25							1	X								X				
SB	9.374	F	N/A				EMPTY POST 									X												
SB	9.005	F	W2-1M	30	30							1				X												
		F	W2-1Mb	30	30			6.25							1	X									6			
SB	8.898	G	VR-017	24	30							1				X												
		G	VR-017	24	30			5.00							1	X										E-141		
SB	8.892	H	R1-1	30	30							1				X												
		H	R1-1	30	30			6.25							1	X								X				
SB	8.460	F	W1-4L	30	30		LEFT REVERSE CURVE 					1				X												
SB	8.393	F	W1-4L	30	30			6.25							1	X										INSTALL 200 FEET SOUTH OF EXISTING REVERSE CURVE SIGN		
		F	W13-1	18	18			2.25																		MAINTAIN 10 FEET TO UTILITY POLE		
SB	8.350	F	W1-8	24	30		CHEVRON			1						X												
SB	8.330	F	W1-8	24	30		CHEVRON			1						X												
SB	8.305	F	W3-5	36	36		SPEED REDUCTION (40) 			1						X												
SB	8.180	F	R2-1	30	36			7.50							1	X										INSTALL ACROSS FROM NEW NB SPEED LIMIT 50		
<b>SIGN SUMMARY SHEET</b>							SHEET TOTALS	39.75	0.00	3	0	0	4	0	0	6	90							PROJECT NAME: <b>Stamford-Andover VT100</b>				
								SF	SF	EA	EA	EA	EA	EA	EA	EA	FT						PROJECT NUMBER: <b>STPG SIGN(20)</b>					
VERMONT AGENCY OF TRANSPORTATION							TOWN TOTALS	1058.3	0.0	40.0	13.0	13.0	220	0.0	0.0	193	2895.0						FILE NAME: <b>Whitingham.xls</b>	PLOT DATE: <b>8/5/2009</b>				
																						PROJECT MANAGER: <b>N. Avery</b>	DRAWN BY: <b>I. Shea</b>					
																						DESIGNED BY: <b>J. Kelly</b>	CHECKED BY: <b>T. Guazzoni</b>					
																						WHITINGHAM SHEET 19	SHEET <b>55</b> OF <b>198</b>					