


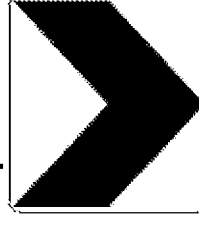
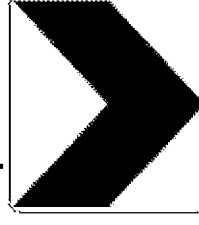

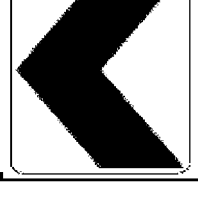
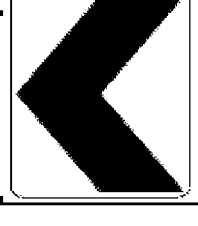


DIRECTION	MILEPOINT	LOCATION CODE (SHEET 2)	SIGN CODE	WIDTH (IN)	HEIGHT (IN)	SHEETING REMARKS	SIGN LEGEND	NEW SIGNS		EXISTING SIGNS			EXIST POST		NUMBER OF NEW POSTS	SQUARE STEEL (IN)			TUBULAR STEEL Ø (IN)				SIGN FRAME REQUIRED	REMARKS	SIGN DETAIL				
								"A"	"B"	RETAIN	SALVAGE FROM	SALVAGE TO	REMOVE	RETAIN		REMOVE	1.75	2.00	2.50	FOUNDATION	3.00	3.50			4.00	5.00	DETAIL IN SHS	DETAIL ON SHEET NUMBER	DETAIL ON STD SHEET NUMBER
																	(LB / FT)				(LB / FT)								
WHITINGHAM VT 100							FY-FLUORESCENT YELLOW FYG-FLUORESCENT YELLOW GREEN															"SHS"-STANDARD HIGHWAY SIGNS							
SB	7.410	H	R1-1	30	30						1		X																
		H	R1-1	30	30			6.25							1		X								TH-42, ACADEMY RD	X			
SB	7.405	F	R2-1	24	30						1		X																
		F	R2-1	24	30			5.00							1		X									X			
SB	7.383	F	W1-8	18	24						1		X																
		F	W1-8	18	24	FY		3.00							1		X									X			
SB	7.383	E	W1-8	18	24						1		X																
		E	W1-8	18	24	FY		3.00							1		X									X			
SB	7.368	F	W1-8	18	24		CHEVRON				1		X																
SB	7.368	E	W1-8	18	24		CHEVRON				1		X																
SB	7.358	F	W1-8	18	24						1		X																
		F	W1-8	18	24	FY		3.00							1		X									X			
SB	7.358	E	W1-8	18	24						1		X																
		E	W1-8	18	24	FY		3.00							1		X									X			
SB	7.333	F	W1-8	18	24										1		X									X		INSTALL BOTH SIGNS SOUTH OF DRIVE	
SIGN SUMMARY SHEET							SHEET TOTALS	26.25	0.00	0	0	0	8	0	0	7	105						PROJECT NAME: Stamford-Andover VT100						
VERMONT AGENCY OF TRANSPORTATION							TOWN TOTALS	1058.3	0.0	40.0	13.0	13.0	220	0.0	0.0	193	2895.0						PROJECT NUMBER: STPG SIGN(20)						
								SF	SF	EA	EA	EA	EA	EA	EA	EA	FT						FILE NAME: Whitingham.xls	PLOT DATE: 8/5/2009					
																							PROJECT MANAGER: N. Avery	DRAWN BY: I. Shea					
																							DESIGNED BY: J. Kelly	CHECKED BY: T. Guazzoni					
																							WHITINGHAM SHEET 24	SHEET 60 OF 198					