



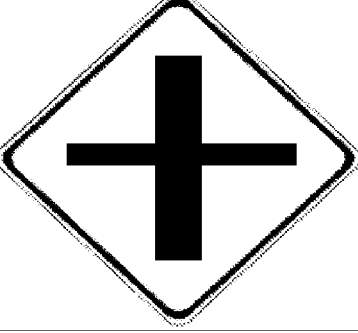


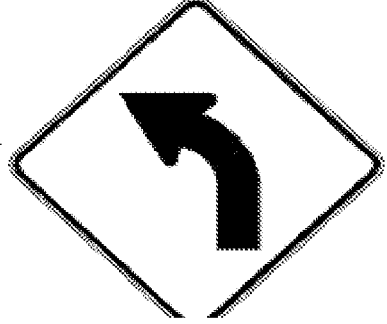


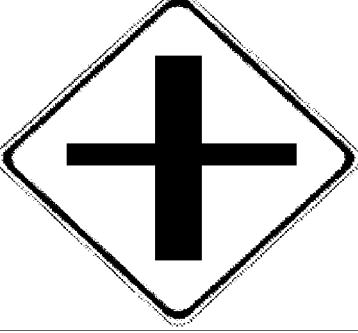

DIRECTION	MILEPOINT	LOCATION CODE (SHEET 2)	SIGN CODE	WIDTH (IN)	HEIGHT (IN)	SHEETING REMARKS	SIGN LEGEND	NEW SIGNS		EXISTING SIGNS			EXIST POST		NUMBER OF NEW POSTS	SQUARE STEEL (IN)			TUBULAR STEEL Ø (IN)				SIGN FRAME REQUIRED	REMARKS	SIGN DETAIL										
								"A"	"B"	RETAIN	SALVAGE FROM	SALVAGE TO	REMOVE	RETAIN		REMOVE	1.75	2.00	2.50	FOUNDATION	3.00	3.50			4.00	5.00	DETAIL IN SHS	DETAIL ON SHEET NUMBER	DETAIL ON STD SHEET NUMBER						
																	(LB / FT)				(LB / FT)														
WHITINGHAM VT 100							FY-FLUORESCENT YELLOW FYG-FLUORESCENT YELLOW GREEN															"SHS"-STANDARD HIGHWAY SIGNS													
			F W2-1Mb	30	30			6.25						1	X											6									
SB	4.432		F W3-5	36	36		SPEED REDUCTION (30) 			1				X																					
SB	4.415		G VR-017	24	30		 	5.00						1	X												SALVAGED SPEED LIMIT 30MPH. RE-INSTALLED UNDER LL24 TH-17, MAPLE DR			E-141					
SB	4.411		H R1-1	30	30		 				1			X														SALVAGED STREET SIGN ONTO NEW POST.							
			H R1-1	30	30			6.25						1	X													TH-17, MAPLE DR	X						
SB	4.385		F VD-018	30	18							1		X																					
			F VD-018	30	18			3.75						1	X																INSTALL APPROX 20 FEET NORTH OF EXISTING AND 10 FEET AWAY FROM POLE			E-128A	
SB	4.360		F VW-054L	30	30							1		X																					
			F W1-2L	30	30							1		X																					
			F W1-2L	30	30			6.25						2	X																	INSTALL LEFT CURVE SIGN ON TOP	X		
			F VW-054L	30	30			6.25																							E-154				
SB	4.320		F R2-1	24	30							1		X																					
			F R2-1	30	36			7.50						1	X																SHOULD BE INSTALLED DIRECTLY ACROSS FROM NB SPEED LIMIT 40 SIGN			6	
SB	4.281		E OM-3L	12	36		VERTICAL OBJECT MARKER (LEFT)					1		X																					
SB	4.231		F S3-1	30	30		SCHOOL BUS STOP AHEAD					1		X																					
SIGN SUMMARY SHEET							SHEET TOTALS	41.25	0.00	1	2	2	7	0	0	7	105																		
VERMONT AGENCY OF TRANSPORTATION							TOWN TOTALS	1058.3	0.0	40.0	13.0	13.0	220	0.0	0.0	193	2895.0																		
																					PROJECT NAME:	Stamford-Andover VT100													
																					PROJECT NUMBER:	STPG SIGN(20)													
												FILE NAME:	Whitingham.xls			PLOT DATE:	8/5/2009																		
												PROJECT MANAGER:	N. Avery			DRAWN BY:	I. Shea																		
												DESIGNED BY:	J. Kelly			CHECKED BY:	T. Guazzoni																		
												WHITINGHAM SHEET 28				SHEET	64		OF	198															