

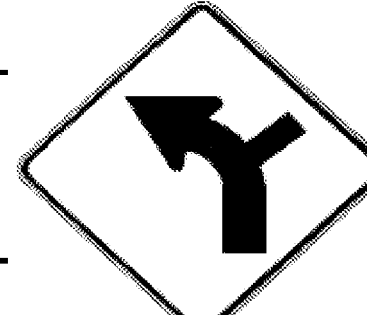
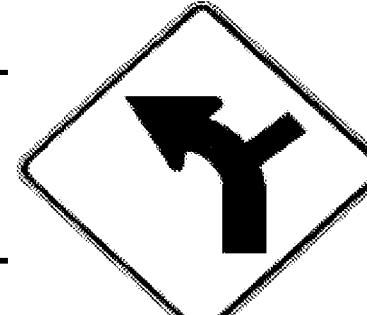
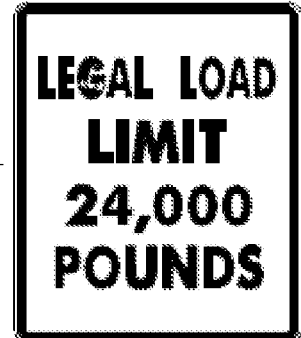




DIRECTION	MILEPOINT	LOCATION CODE (SHEET 2)	SIGN CODE	WIDTH (IN)	HEIGHT (IN)	SHEETING REMARKS	SIGN LEGEND	NEW SIGNS		EXISTING SIGNS			EXIST POST		NUMBER OF NEW POSTS	SQUARE STEEL (IN)			TUBULAR STEEL Ø (IN)				SIGN FRAME REQUIRED	REMARKS	SIGN DETAIL				
								"A"	"B"	RETAIN	SALVAGE FROM	SALVAGE TO	REMOVE	RETAIN		REMOVE	1.75	2.00	2.50	FOUNDATION	3.00	3.50			4.00	5.00	DETAIL IN SHS	DETAIL ON SHEET NUMBER	DETAIL ON STD SHEET NUMBER
																	(LB / FT)				(LB / FT)								
WHITINGHAM VT 100							FY-FLUORESCENT YELLOW FYG-FLUORESCENT YELLOW GREEN															"SHS"-STANDARD HIGHWAY SIGNS							
SB	3.986	H	R1-1	30	30		 	6.25						1		X								TH-11, BROOK ST	X				
SB	3.984	F	R2-1	24	30		SPEED LIMIT 30 																						
SB	3.900	F	W1-10L	30	30			6.25						1		X								INSTALL 200 FEET NORTH OF EXISTING SPEED LIMIT 40 SIGN	X				
SB	3.861	F	R2-1	24	30		SPEED LIMIT 40			1																			
SB	3.822	G	VR-017	24	30																								
		G	VR-017	24	30			5.00						1		X								TH-12, BRICKHOUSE RD			E-141		
SB	3.817	H	R1-1	30	30																								
		H	R1-1	30	30			6.25						1		X								TH-12, BRICKHOUSE RD	X				
SB	3.811	F	VR-020	24	30		NO PARKING ON TRAVELED LANES			1																			
SB	3.786	F	M3-3S	24	12		SOUTH			1																			
		F	M1-5	30	24		VERMONT 100			1																			
SB	3.771	F	VR-020	24	30		NO PARKING ON TRAVELED LANES			1																			
SB	3.732	F	R2-1	24	30		SPEED LIMIT 40			1																			
SB	3.480	G	VM-607	24	30		43RD INF DIV MEMORIAL HIGHWAY			1																			
SB	3.477	F	R2-1	24	30		SPEED LIMIT 50			1																			
SIGN SUMMARY SHEET							SHEET TOTALS	23.75	0.00	8	0	0	3	0	0	4	60						PROJECT NAME: Stamford-Andover VT100						
VERMONT AGENCY OF TRANSPORTATION							TOWN TOTALS	1058.3	0.0	40.0	13.0	13.0	220	0.0	0.0	193	2895.0						PROJECT NUMBER: STPG SIGN(20)	FILE NAME: Whitingham.xls	PLOT DATE: 8/5/2009				
								SF	SF	EA	EA	EA	EA	EA	EA	EA	FT					PROJECT MANAGER: N. Avery	DRAWN BY: I. Shea						
																					DESIGNED BY: J. Kelly	CHECKED BY: T. Guazzoni							
																					WHITINGHAM SHEET 30	SHEET 66 OF 198							