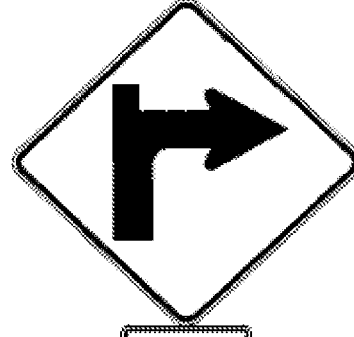

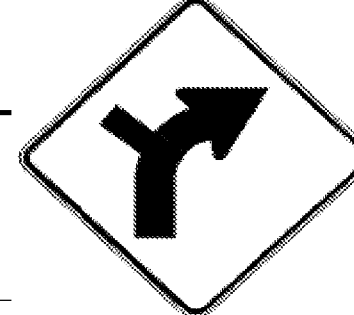


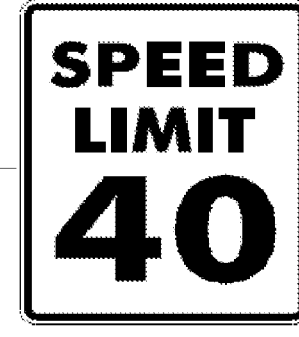


DIRECTION	MILEPOINT	LOCATION CODE (SHEET 2)	SIGN CODE	WIDTH (IN)	HEIGHT (IN)	SHEETING REMARKS	SIGN LEGEND	NEW SIGNS		EXISTING SIGNS			EXIST POST		NUMBER OF NEW POSTS	SQUARE STEEL (IN)			TUBULAR STEEL Ø (IN)				SIGN FRAME REQUIRED	REMARKS	SIGN DETAIL			
								"A"	"B"	RETAIN	SALVAGE FROM	SALVAGE TO	REMOVE	RETAIN		REMOVE	1.75	2.00	2.50	3.00	3.50	4.00			5.00	DETAIL IN SHS	DETAIL ON SHEET NUMBER	DETAIL ON STD SHEET NUMBER
																	(LB / FT)			(LB / FT)								
WHITINGHAM VT 100							FY-FLUORESCENT YELLOW FYG-FLUORESCENT YELLOW GREEN															"SHS"-STANDARD HIGHWAY SIGNS						
SB	2.085	F	W1-1MR	30	30		RIGHT TURN WITH LEFT SIDE ROAD																					
		F	W13-1	18	18		30 MPH PLAQUE																					
SB	2.028	F	W1-1MbR	30	30			6.25															INSTALL 300 FEET SOUTH OF EXISTING RIGHT TURN ASSEMBLY		6			
			W13-1	18	18			2.25																X				
SB	1.635	F	N/A				EMPTY POST																					
SB	1.400	F	W1-2R	30	30		RIGHT CURVE																					
		F	W13-1	18	18		35 MPH PLAQUE																					
SB	1.353	F	W1-10R	30	30			6.25															INSTALL 250 FEET SOUTH OF EXISTING RH CURVE ASSEMBLY	X				
		F	W13-1	18	18			2.25																X				
SB	1.027	F	W3-5	36	36			9.00															INSTALL 300 FEET NORTH OF SPEED LIMIT 40 ASSEMBLY	X				
SB	0.970	F	R2-1	24	30																							
		F	R2-1	30	36			7.50																	6			
SB	0.900	F	W7-1	30	30		TRUCK HILL SYMBOL																					
		F	W1-5L	30	30		WINDING ROAD LEFT																					
		F	W7-2B	24	18																							
SIGN SUMMARY SHEET							SHEET TOTALS	33.50	0.00	0	0	0	8	0	0	5	75					PROJECT NAME: Stamford-Andover VT100						
VERMONT AGENCY OF TRANSPORTATION							TOWN TOTALS	1058.3	0.0	40.0	13.0	13.0	220	0.0	0.0	193	2895.0					PROJECT NUMBER: STPG SIGN(20)						
								SF	SF	EA	EA	EA	EA	EA	EA	EA	FT					FILE NAME: Whitingham.xls	PLOT DATE: 8/5/2009					
																						PROJECT MANAGER: N. Avery	DRAWN BY: I. Shea					
																						DESIGNED BY: J. Kelly	CHECKED BY: T. Guazzoni					
																						WHITINGHAM SHEET 32	SHEET 68 OF 198					