
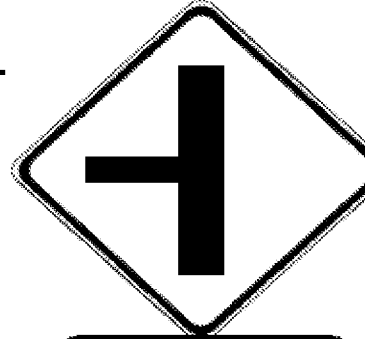



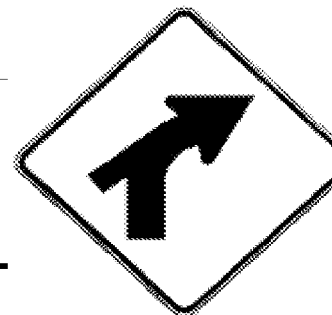
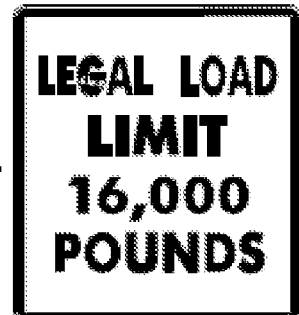


DIRECTION	MILEPOINT	LOCATION CODE (SHEET 2)	SIGN CODE	WIDTH (IN)	HEIGHT (IN)	SHEETING REMARKS	SIGN LEGEND	NEW SIGNS		EXISTING SIGNS			EXIST POST		NUMBER OF NEW POSTS	SQUARE STEEL (IN)			TUBULAR STEEL Ø (IN)				SIGN FRAME REQUIRED	REMARKS	SIGN DETAIL			
								"A"	"B"	RETAIN	SALVAGE FROM	SALVAGE TO	REMOVE	RETAIN		REMOVE	1.75	2.00	2.50	3.00	3.50	4.00			5.00	DETAIL IN SHS	DETAIL ON SHEET NUMBER	DETAIL ON STD SHEET NUMBER
																	(LB / FT)			(LB / FT)								
WILMINGTON VT 100							FY-FLUORESCENT YELLOW FYG-FLUORESCENT YELLOW GREEN															"SHS"-STANDARD HIGHWAY SIGNS						
			E W1-6	48	24			8.00							2	X								X				
SB	1.615	F	W2-2	30	30		HIDDEN SIDE ROAD LEFT SYMBOL					1		X														
SB	1.570	F	W2-2Ma	30	30			6.25							1	X									6			
		F	W16-8	24	8			1.33																	8			
SB	1.270	G	VR-017	24	24		LEGAL LOAD LIMIT 24,000 LBS					1		X														
		H	R1-1	24	24		STOP (ON BACK)					1																
		G	VR-017	24	30			5.00							1	X												
SB	1.257	H	R1-1	30	30			6.25							1	X								X				
SB	0.705	F	N/A				REMOVE EMPTY POST								X													
SB	0.560	F	S3-1	30	30		SCHOOL BUS STOP AHEAD					1		X														
		F	W1-2R	30	30		CURVE RIGHT					1																
		F	W1-2Mh R	30	30			6.25							1	X								6				
SB	0.040	G	VR-017	24	24							1		X														
		G	VR-017	24	30			5.00							1	X								E-141				
SB	0.032	H	R1-1	24	24							1		X														
SIGN SUMMARY SHEET							SHEET TOTALS	50.58 38.08	0.00	0	0	0	10 7	0	0	7	105											
VERMONT AGENCY OF TRANSPORTATION							TOWN TOTALS	825.4	0.0	64.0	15.0	15.0	145	0.0	0.0	145	2175.0											
PROJECT NAME: Stamford-Andover VT100																												
PROJECT NUMBER: STPG SIGN(20)																												
FILE NAME: Wilmington.xls														PLOT DATE: 8/6/2009														
PROJECT MANAGER: N. Avery														DRAWN BY: T. Guazzoni														
DESIGNED BY: M. Miller														CHECKED BY: T. Guazzoni														
WILMINGTON SHEET 6																												
SHEET 76 OF 198																												