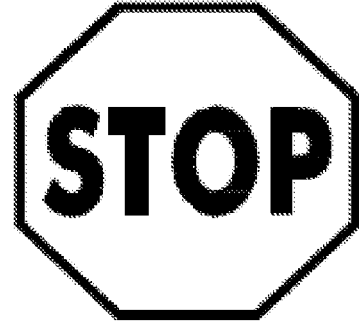

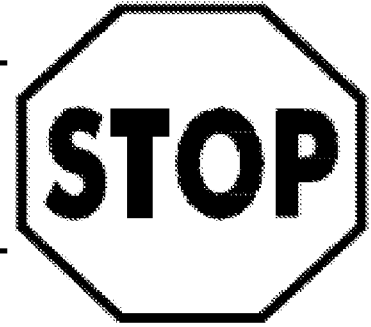


DIRECTION	MILEPOINT	LOCATION CODE (SHEET 2)	SIGN CODE	WIDTH (IN)	HEIGHT (IN)	SHEETING REMARKS	SIGN LEGEND	NEW SIGNS		EXISTING SIGNS			EXIST POST		NUMBER OF NEW POSTS	SQUARE STEEL (IN)			TUBULAR STEEL Ø (IN)				SIGN FRAME REQUIRED	REMARKS	SIGN DETAIL				
								"A"	"B"	RETAIN	SALVAGE FROM	SALVAGE TO	REMOVE	RETAIN		REMOVE	1.75	2.00	2.50	FOUNDATION	3.00	3.50			4.00	5.00	DETAIL IN SHS	DETAIL ON SHEET NUMBER	DETAIL ON STD SHEET NUMBER
																	(LB / FT)				(LB / FT)								
WILMINGTON VT 100							FY-FLUORESCENT YELLOW FYG-FLUORESCENT YELLOW GREEN															"SHS"-STANDARD HIGHWAY SIGNS							
NB	3.241	D	R1-1	30	30																		ADAMS DR (TH-22)						
		D	R1-1	30	30			6.25																X					
NB	3.467	A	R2-1	24	30		SPEED LIMIT 40			1																			
NB	3.507	A	VW-133R	30	30		HIDDEN DRIVES RIGHT			1																			
NB	3.565	A	VW-133R	30	30		HIDDEN DRIVES RIGHT				1																		
NB	3.815	A	S3-1	30	30							1																	
		A	S3-1	30	30			6.25																X					
NB	3.858	A	R2-1	24	30		SPEED LIMIT 40			1																			
NB	3.950	A	W1-2R	30	30		RIGHT CURVE				1	1																	
		A	W13-1	18	18		35 MPH PLAQUE				1	1																	
NB	3.978	D	R1-1	30	30																								
								6.25																					
NB	4.085	A	S1-1YG	36	36		PENTAGONAL SCHOOL SYMBOL			1																			
		A	W16-9YG	36	20		AHEAD (PLAQUE)			1																			
NB	4.212	A	W1-2L	30	30		LEFT CURVE					1																	
		A	R2-1	24	30		SPEED LIMIT 40					1																	
SIGN SUMMARY SHEET							SHEET TOTALS	18.75	0.00	4	3	4	3	0	0	6	90												
VERMONT AGENCY OF TRANSPORTATION							TOWN TOTALS	825.4	0.0	64.0	15.0	15.0	145	0.0	0.0	145	2175.0												
															PROJECT NAME:	Stamford-Andover VT100													
															PROJECT NUMBER:	STPG SIGN(20)													
															FILE NAME:	Wilmington.xls				PLOT DATE:	8/6/2009								
															PROJECT MANAGER:	N. Avery				DRAWN BY:	T. Guazzoni								
															DESIGNED BY:	M. Miller				CHECKED BY:	T. Guazzoni								
															WILMINGTON SHEET	9				SHEET	79 OF 198								