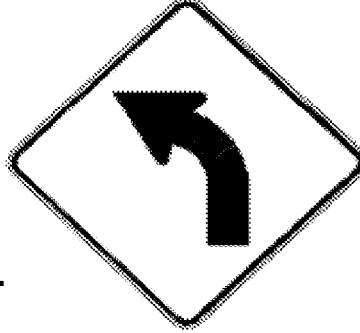


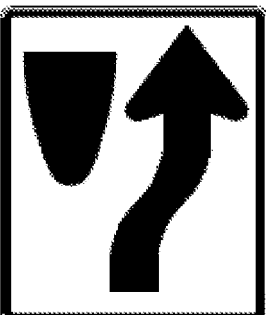
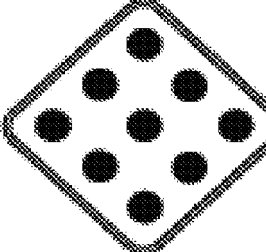
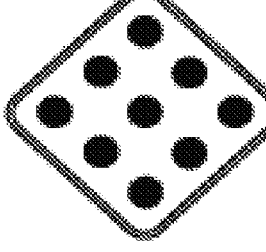


DIRECTION	MILEPOINT	LOCATION CODE (SHEET 2)	SIGN CODE	WIDTH (IN)	HEIGHT (IN)	SHEETING REMARKS	SIGN LEGEND	NEW SIGNS		EXISTING SIGNS			EXIST POST		NUMBER OF NEW POSTS	SQUARE STEEL (IN)			TUBULAR STEEL Ø (IN)				SIGN FRAME REQUIRED	REMARKS	SIGN DETAIL				
								"A"	"B"	RETAIN	SALVAGE FROM	SALVAGE TO	REMOVE	RETAIN		REMOVE	1.75	2.00	2.50	FOUNDATION	3.00	3.50			4.00	5.00	DETAIL IN SHS	DETAIL ON SHEET NUMBER	DETAIL ON STD SHEET NUMBER
																	(LB / FT)				(LB / FT)								
WILMINGTON VT 100							FY-FLUORESCENT YELLOW FYG-FLUORESCENT YELLOW GREEN															"SHS"-STANDARD HIGHWAY SIGNS							
NB	4.275	A	R2-1	24	30		SPEED LIMIT 40			1			X										SALVAGE TO M.P. 4.212						
		A	W1-2L	30	30			6.25						1		X								X					
NB	4.380	A	VD-062AS	72	16		BUSINESS SIGN			1			X																
NB	4.501	A	R2-1	24	30		SPEED LIMIT 50			1			X																
NB	4.709	A	VD-062AS	72	16		BUSINESS SIGN			1			X																
		A	VD-062AS	72	16		BUSINESS SIGN			1																			
		A	VD-062AS	72	16		BUSINESS SIGN			1																			
NB	4.826	A	D1-1S	72	10							1		X															
		A	D1-1S	72	10							1																	
		A	D1-1	72	12			6.00						2		X							BEHIND RAIL		5				
		A	D1-1	72	12			6.00																	5				
NB	4.860	J	R4-7	24	30							1		X															
		J	OM1-1	18	18							1																	
		K	OM1-1	18	18							1																	
		J	R4-7	24	30			5.00						1		X							INSTALL AT 7 FT VERTICAL CLEARANCE	X		E-121			
SIGN SUMMARY SHEET							SHEET TOTALS	23.25	0.00	5	1	0	5	0	0	4		60					PROJECT NAME: Stamford-Andover VT100						
VERMONT AGENCY OF TRANSPORTATION							TOWN TOTALS	825.4	0.0	64.0	15.0	15.0	145	0.0	0.0	145		2175.0					PROJECT NUMBER: STPG SIGN(20)						
								SF	SF	EA	EA	EA	EA	EA	EA	EA		FT					FILE NAME: Wilmington.xls						
																							PLOT DATE: 8/6/2009						
																							PROJECT MANAGER: N. Avery						
																							DRAWN BY: T. Guazzoni						
																							DESIGNED BY: M. Miller						
																							CHECKED BY: T. Guazzoni						
																							WILMINGTON SHEET 10	SHEET 80	OF 198				