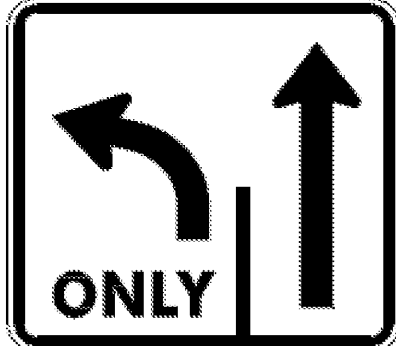
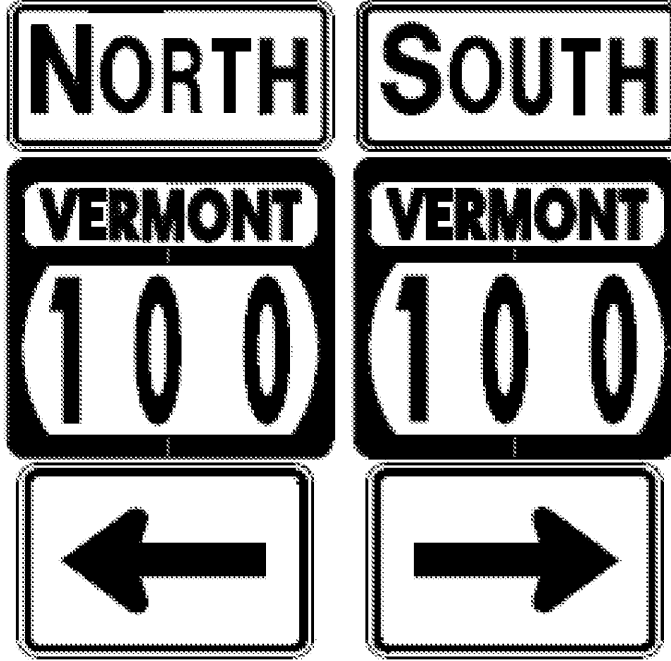


DIRECTION	MILEPOINT	LOCATION CODE (SHEET 2)	SIGN CODE	WIDTH (IN)	HEIGHT (IN)	SHEETING REMARKS	SIGN LEGEND	NEW SIGNS		EXISTING SIGNS				EXIST POST		NUMBER OF NEW POSTS	SQUARE STEEL (IN)			TUBULAR STEEL Ø (IN)				SIGN FRAME REQUIRED	REMARKS	SIGN DETAIL		
								"A"	"B"	RETAIN	SALVAGE FROM	SALVAGE TO	REMOVE	RETAIN	REMOVE		(LB / FT)			(LB / FT)						DETAIL IN SHS	DETAIL ON SHEET NUMBER	DETAIL ON STD SHEET NUMBER
																	1.75	2.00	2.50	3.00	3.50	4.00	5.00					
<b>WILMINGTON VT 100</b>							FY-FLUORESCENT YELLOW FYG-FLUORESCENT YELLOW GREEN															"SHS"-STANDARD HIGHWAY SIGNS						
			J OM1-1	18	18			2.25																YELLOW ON YELLOW; INSTALL AT 4 FT VERTICAL CLEARANCE	X			
			K OM1-1	18	18			2.25																INSTALL BACK-TO-BACK WITH THE NB FACING YELLOW CLUSTER	X			
NB	4.921		A VR-921L	30	30			6.25						1		X								INSTALL 35 FT IN ADVANCE OF EXISTING SIGN (TO BE REMOVED); ASSEMBLY BEHIND RAIL.			E-145A	
NB	4.928		A VR-921L	30	30		LEFT "ONLY"   THRU UP (SYMBOL)						1		X													
NB	4.985		C M3-1	24	12								1		X													
			C M1-5	30	24								1															
			C M6-1	21	15								1															
			C M3-3	24	12								1															
			C M1-5	30	24								1															
			C M6-1	21	15								1															
			C M3-1	24	12			2.00						1		X								#2B BEHIND GUARD RAIL. GREEN ON WHITE SHEETING.	X	7		
			C M1-5	30	24			5.00																			E-136B	
			C M6-1L	21	15			2.19																GREEN ON WHITE SHEETING	X			
			C M3-3	24	12			2.00																GREEN ON WHITE SHEETING	X			
			C M1-5	30	24		5.00																			E-136B		
<b>SIGN SUMMARY SHEET</b>							SHEET TOTALS		26.94	0.00	0	0	0	7	0	0	2	30			PROJECT NAME: <b>Stamford-Andover VT100</b>							
VERMONT AGENCY OF TRANSPORTATION							SF	SF	EA	EA	EA	EA	EA	EA	EA	EA	EA	EA	FT			PROJECT NUMBER: <b>STPG SIGN(20)</b>						
							TOWN TOTALS		825.4	0.0	64.0	15.0	15.0	145	0.0	0.0	145	2175.0			FILE NAME: <b>Wilmington.xls</b> PLOT DATE: <b>8/6/2009</b>							
																PROJECT MANAGER: <b>N. Avery</b> DRAWN BY: <b>T. Guazzoni</b>												
																DESIGNED BY: <b>M. Miller</b> CHECKED BY: <b>T. Guazzoni</b>												
																WILMINGTON SHEET 11 SHEET <b>81</b> OF <b>198</b>												