
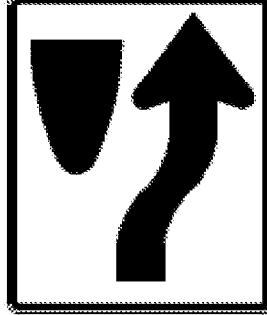
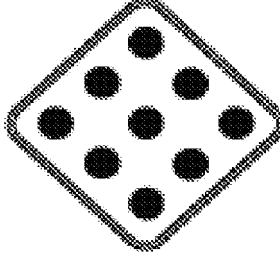


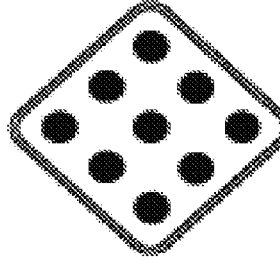

DIRECTION	MILEPOINT	LOCATION CODE (SHEET 2)	SIGN CODE	WIDTH (IN)	HEIGHT (IN)	SHEETING REMARKS	SIGN LEGEND	NEW SIGNS		EXISTING SIGNS			EXIST POST		NUMBER OF NEW POSTS	SQUARE STEEL (IN)			TUBULAR STEEL Ø (IN)				SIGN FRAME REQUIRED	REMARKS	SIGN DETAIL				
								"A"	"B"	RETAIN	SALVAGE FROM	SALVAGE TO	REMOVE	RETAIN		REMOVE	1.75	2.00	2.50	FOUNDATION	3.00	3.50			4.00	5.00	DETAIL IN SHS	DETAIL ON SHEET NUMBER	DETAIL ON STD SHEET NUMBER
																	(LB / FT)				(LB / FT)								
<b>WILMINGTON VT 100</b>							FY-FLUORESCENT YELLOW FYG-FLUORESCENT YELLOW GREEN															"SHS"-STANDARD HIGHWAY SIGNS							
			C M6-1R	21	15			2.19															GREEN ON WHITE SHEETING	X					
NB	4.990		J R4-7	24	30							1																	
			J OM1-1	18	18							1																	
			K OM1-1	18	18							1																	
			J R4-7	24	30			5.00						1									INSTALL AT 7 FT VERTICAL CLEARANCE.	X		E-121			
			J OM1-1	18	18			2.25															YELLOW ON YELLOW; INSTALL AT 4 FT VERTICAL CLEARANCE	X					
			K OM1-1	18	18			2.25															BACK TO BACK WITH THE OTHER YELLOW CLUSTER	X					
NB	5.004		A M3-1	24	12							1																	
			A M1-5	30	24							1																	
			A M3-1	24	12			2.00															GREEN ON WHITE SHEETING. INSTALL 100 FT BEYOND INTERSECTION w/ COLDBROOK RD (TH 1) ON LEFT.	X					
			A M1-5	30	24			5.00						1												E-136B			
NB	5.040		A R2-1	24	30			5.00															INSTALL 190' NORTH OF ROUTE MARKER	X					
NB	5.220		A W11-7	30	30		EQUESTRIAN SYMBOL					1																	
			A W16-4	24	18		NEXT 1000 FT (PLAQUE)					1																	
NB	5.370		A W1-2R	30	30		CURVE RIGHT					1																	
<b>SIGN SUMMARY SHEET</b>							SHEET TOTALS	23.69	0.00	0	0	0	8	0	0	3	30							PROJECT NAME: <b>Stamford-Andover VT100</b>					
VERMONT AGENCY OF TRANSPORTATION							TOWN TOTALS	825.4	0.0	64.0	15.0	15.0	145	0.0	0.0	145	2175.0							PROJECT NUMBER: <b>STPG SIGN(20)</b>	FILE NAME: <b>Wilmington.xls</b>	PLOT DATE: <b>8/6/2009</b>			
								SF	SF	EA	EA	EA	EA	EA	EA	EA	FT							DESIGNED BY: <b>M. Miller</b>	CHECKED BY: <b>T. Guazzoni</b>	SHEET <b>82</b> OF <b>198</b>			