
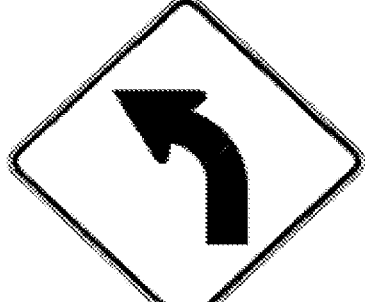
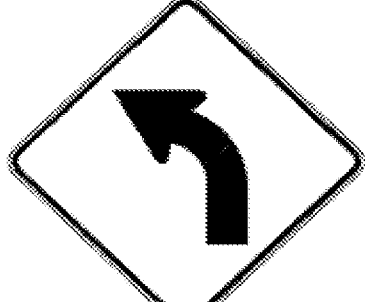


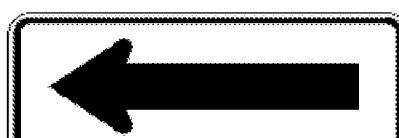




DIRECTION	MILEPOINT	LOCATION CODE (SHEET 2)	SIGN CODE	WIDTH (IN)	HEIGHT (IN)	SHEETING REMARKS	SIGN LEGEND	NEW SIGNS		EXISTING SIGNS			EXIST POST		NUMBER OF NEW POSTS	SQUARE STEEL (IN)			TUBULAR STEEL Ø (IN)				SIGN FRAME REQUIRED	REMARKS	SIGN DETAIL			
								"A"	"B"	RETAIN	SALVAGE FROM	SALVAGE TO	REMOVE	RETAIN		REMOVE	1.75	2.00	2.50	3.00	3.50	4.00			5.00	DETAIL IN SHS	DETAIL ON SHEET NUMBER	DETAIL ON STD SHEET NUMBER
																	(LB / FT)			(LB / FT)								
WILMINGTON VT 100							FY-FLUORESCENT YELLOW FYG-FLUORESCENT YELLOW GREEN															"SHS"-STANDARD HIGHWAY SIGNS						
NB	6.050	A	W11-7	30	30						1		X															
		A	W11-7P	24	18	CROSSING PLAQUE					+																	
		A	W11-7	30	30			6.25						1	X								X					
NB	6.120	A	VD-062AS	72	16	BUSINESS SIGN			1				X															
		A	VD-062AS	72	16	BUSINESS SIGN			1																			
NB	6.155	A	W1-2L	30	30			6.25						1	X							INSTALL 200 FT ± NORTH OF THE BUSINESS SIGN ASSEMBLY; MAINTAIN 10 FT MIN TO UTILITY POLE.	X					
		A	W13-1	18	18			2.25															X					
NB	6.200	A	W1-6	48	24						1		X															
		A	W1-6	48	24			8.00						2	X								X					
NB	6.215	A	W1-6	48	24						1		X															
		A	W1-6	48	24			8.00						2	X								X					
NB	6.225	B	W1-6	48	24						1		X															
		B	W1-6	48	24			8.00						2	X								X					
NB	6.240	B	W1-6	48	24						1		X															
		B	W1-6	48	24			8.00						2	X								X					
SIGN SUMMARY SHEET							SHEET TOTALS	46.75	0.00	2	0	0	7	0	0	10	150					PROJECT NAME: Stamford-Andover VT100						
VERMONT AGENCY OF TRANSPORTATION							TOWN TOTALS	825.4	0.0	64.0	15.0	15.0	145	0.0	0.0	145	2175.0					PROJECT NUMBER: STPG SIGN(20)						
								SF	SF	EA	EA	EA	EA	EA	EA	EA	FT					FILE NAME: Wilmington.xls	PLOT DATE: 8/6/2009					
																						PROJECT MANAGER: N. Avery	DRAWN BY: T. Guazzoni					
																						DESIGNED BY: M. Miller	CHECKED BY: T. Guazzoni					
																						WILMINGTON SHEET 14	SHEET 84 OF 198					