

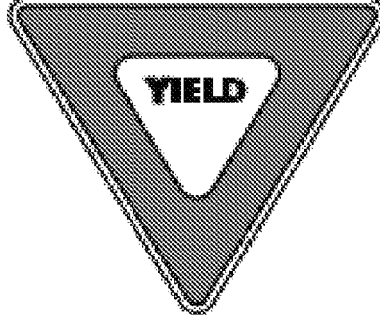
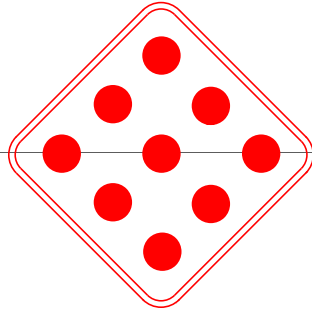





DIRECTION	MILEPOINT	LOCATION CODE (SHEET 2)	SIGN CODE	WIDTH (IN)	HEIGHT (IN)	SHEETING REMARKS	SIGN LEGEND	NEW SIGNS		EXISTING SIGNS			EXIST POST		NUMBER OF NEW POSTS	SQUARE STEEL (IN)			TUBULAR STEEL Ø (IN)				SIGN FRAME REQUIRED	REMARKS	SIGN DETAIL				
								"A"	"B"	RETAIN	SALVAGE FROM	SALVAGE TO	REMOVE	RETAIN		REMOVE	1.75	2.00	2.50	FOUNDATION	3.00	3.50			4.00	5.00	DETAIL IN SHS	DETAIL ON SHEET NUMBER	DETAIL ON STD SHEET NUMBER
																	(LB / FT)				(LB / FT)								
<b>WILMINGTON VT 100</b>							FY-FLUORESCENT YELLOW FYG-FLUORESCENT YELLOW GREEN															"SHS"-STANDARD HIGHWAY SIGNS							
		C	VR-017	24	30			5.00						1		X							INSTALL AT A POINT JUST BEYOND THE CONVERGENCE OF THE TWO APPROACHES TO TH-2.			E-141			
NB	6.448	D	R1-1	30	30							1											SOUTHERLY APPROACH TO TH-2						
		D	R1-1	30	30			6.25						1		X							INSTALL IN THE SMALL TRIANGULAR ISLAND FOR THE SOUTHERLY APPROACH	X					
NB	6.449	C	R1-2	36	36		 				1												FACES EB TH-2 TRAFFIC AT THE NORTHERLY APPROACH						
		C	R1-2	36	36			3.89						1		X							INSTALL IN THE SMALL TRIANGULAR ISLAND FOR THE NORTHERLY APPROACH	X					
NB	6.457	D	R1-1	30	30							1											NORTHERLY APPROACH TO TH-2						
		D	R1-1	30	30			6.25						1		X								X					
NB	6.510	A	M3-1	24	12							1																	
		A	M1-5	30	24							1																	
		A	M3-1	24	12			2.00						1		X							GREEN ON WHITE SHEETING	X					
		A	M1-5	30	24			5.00																		E-136B			
NB	7.130	A	W1-4L	30	30		REVERSE CURVE LEFT					1																	
		A	W13-1	18	18		40-MPH (PLAQUE) 					1																	
NB	7.215	A	W1-4L	30	30			6.25						1		X							INSTALL 450 FT ± NORTH OF PREVIOUS POSITION	X					
		A	W13-1	18	18			2.25																X					
<b>SIGN SUMMARY SHEET</b>							SHEET TOTALS	36.89	0.00	0	0	0	7	0	0	6	90							PROJECT NAME: <b>Stamford-Andover VT100</b>					
								SF	SF	EA	EA	EA	EA	EA	EA	EA	FT							PROJECT NUMBER: <b>STPG SIGN(20)</b>					
VERMONT AGENCY OF TRANSPORTATION							TOWN TOTALS	825.4	0.0	64.0	15.0	15.0	145	0.0	0.0	145	2175.0							FILE NAME: <b>Wilmington.xls</b>	PLOT DATE: <b>8/6/2009</b>				
																							PROJECT MANAGER: <b>N. Avery</b>	DRAWN BY: <b>T. Guazzoni</b>					
																							DESIGNED BY: <b>M. Miller</b>	CHECKED BY: <b>T. Guazzoni</b>					
																							WILMINGTON SHEET <b>16</b>	SHEET <b>86</b> OF <b>198</b>					