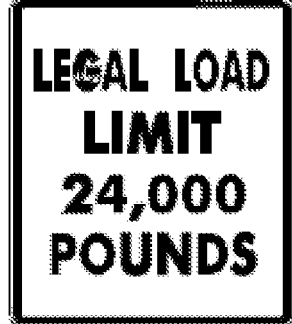

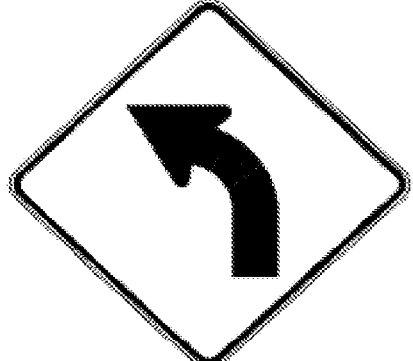




DIRECTION	MILEPOINT	LOCATION CODE (SHEET 2)	SIGN CODE	WIDTH (IN)	HEIGHT (IN)	SHEETING REMARKS	SIGN LEGEND	NEW SIGNS		EXISTING SIGNS			EXIST POST		NUMBER OF NEW POSTS	SQUARE STEEL (IN)			TUBULAR STEEL Ø (IN)				SIGN FRAME REQUIRED	REMARKS	SIGN DETAIL			
								"A"	"B"	RETAIN	SALVAGE FROM	SALVAGE TO	REMOVE	RETAIN		REMOVE	1.75	2.00	2.50	3.00	3.50	4.00			5.00	DETAIL IN SHS	DETAIL ON SHEET NUMBER	DETAIL ON STD SHEET NUMBER
																	(LB / FT)			(LB / FT)								
WILMINGTON VT 100							FY-FLUORESCENT YELLOW FYG-FLUORESCENT YELLOW GREEN															"SHS"-STANDARD HIGHWAY SIGNS						
			G VR-017	24	30			5.00						1	X										E-141			
SB	5.632		H R1-1	30	30							1		X										HASKELL HILL RD (TH-80)				
			H R1-1	30	30			6.25						1	X									X				
SB	5.560		F W1-2L	30	30		CURVE LEFT					1		X														
			F W13-1	18	18		35 MPH					1																
SB	5.508		F W11-7	30	30		EQUESTRIAN SYMBOL					1		X														
			F W16-4	24	18		NEXT 1000 FT (PLAQUE)					1																
			F W1-2L	30	30			6.25						1	X									X				
			F W13-1	18	18			2.25																X				
SB	5.425		F VW-619	30	30							1		X														
			F VW-619	30	30			6.25						1	X									SALVAGED MM ONTO NEW POST.		7		
SB	5.185		F VD-062B	72	16		BUSINESS SIGN				1			X														
			F VD-062AS	72	16		BUSINESS SIGN				1																	
SB	5.045		K R4-7	24	30							1		X														
			K OM1-1	18	18							1																
SIGN SUMMARY SHEET							SHEET TOTALS	26.00	0.00	2	0	0	8	0	0	4	60											
VERMONT AGENCY OF TRANSPORTATION							TOWN TOTALS	825.4	0.0	64.0	15.0	15.0	145	0.0	0.0	145	2175.0											
															PROJECT NAME:	Stamford-Andover VT100												
															PROJECT NUMBER:	STPG SIGN(20)												
															FILE NAME:	Wilmington.xls				PLOT DATE:	8/6/2009							
															PROJECT MANAGER:	N. Avery				DRAWN BY:	T. Guazzoni							
															DESIGNED BY:	M. Miller				CHECKED BY:	T. Guazzoni							
															WILMINGTON SHEET	19				SHEET	89 OF 198							