



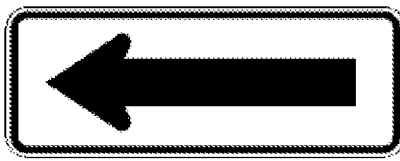


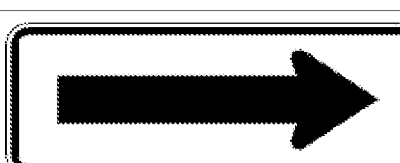
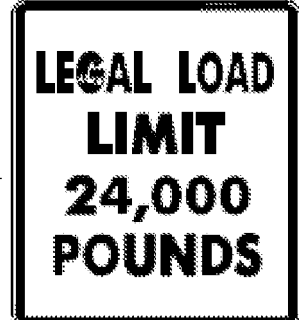


DIRECTION	MILEPOINT	LOCATION CODE (SHEET 2)	SIGN CODE	WIDTH (IN)	HEIGHT (IN)	SHEETING REMARKS	SIGN LEGEND	NEW SIGNS		EXISTING SIGNS			EXIST POST		NUMBER OF NEW POSTS	SQUARE STEEL (IN)			TUBULAR STEEL Ø (IN)				SIGN FRAME REQUIRED	REMARKS	SIGN DETAIL				
								"A"	"B"	RETAIN	SALVAGE FROM	SALVAGE TO	REMOVE	RETAIN		REMOVE	1.75	2.00	2.50	FOUNDATION	3.00	3.50			4.00	5.00	DETAIL IN SHS	DETAIL ON SHEET NUMBER	DETAIL ON STD SHEET NUMBER
																	(LB / FT)				(LB / FT)								
WILMINGTON VT 100							FY-FLUORESCENT YELLOW FYG-FLUORESCENT YELLOW GREEN															"SHS"-STANDARD HIGHWAY SIGNS							
			F R8-3A	24	24			4.00						1	X									X					
			F M4-6P	24	12			2.00																X		RED ON WHITE SHEETING			
SB	4.115		F W1-6	48	24						1		X																
			F W1-6	48	24			8.00						2	X									X					
SB	4.108		E W1-6	48	24						1		X																
			E W1-6	48	24			8.00						2	X									X		PROVIDE 10 FT MINIMUM DISTANCE TO UTILITY POLE			
SB	4.093		F S3-1	30	30		SCHOOL BUS STOP AHEAD					+		X												SCHOOL BUS STOPS HERE.			
SB	4.075		F W1-6	48	24			8.00						2	X											INSTALL MIDWAY ± BETWEEN THE OTHER TWO SETS OF LARGE ARROWS			
SB	4.074		E W1-6	48	24			8.00						2	X											IN SB LANE FACING NB TRAFFIC. INSTALL 5 FT ± FROM SB FACING ARROW.			
SB	4.035		F W1-6	48	24						1		X																
			F W1-6	48	24			8.00						2	X														
SB	4.034		E W1-6	48	24						1		X																
			E W1-6	48	24			8.00						2	X														
SB	3.993		G VR-017	24	30						1		X														WOFFENDEN RD (TH-24)		
			G VR-017	24	30			5.00						1	X											E-141			
SIGN SUMMARY SHEET							SHEET TOTALS	59.00	0.00	0	0	0	5	0	0	14	210										PROJECT NAME: Stamford-Andover VT100		
VERMONT AGENCY OF TRANSPORTATION							TOWN TOTALS	825.4	0.0	64.0	15.0	15.0	145	0.0	0.0	145	2175.0										PROJECT NUMBER: STPG SIGN(20)		
								SF	SF	EA	EA	EA	EA	EA	EA	EA	FT										FILE NAME: Wilmington.xls		
																											PLOT DATE: 8/6/2009		
																											DRAWN BY: T. Guazzoni		
																											CHECKED BY: T. Guazzoni		
																											DESIGNED BY: M. Miller		
																											WILMINGTON SHEET 23		
																											SHEET 93 OF 198		