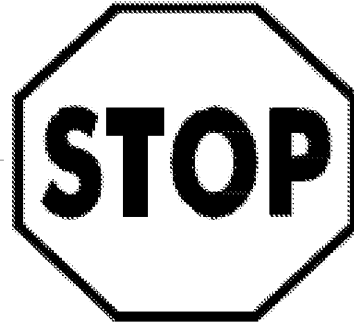



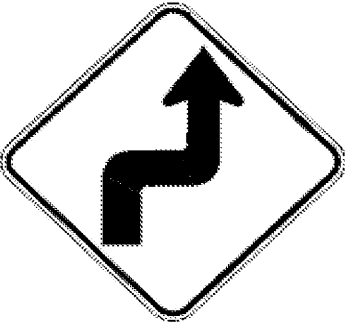


DIRECTION	MILEPOINT	LOCATION CODE (SHEET 2)	SIGN CODE	WIDTH (IN)	HEIGHT (IN)	SHEETING REMARKS	SIGN LEGEND	NEW SIGNS		EXISTING SIGNS				EXIST POST		NUMBER OF NEW POSTS	SQUARE STEEL (IN)			TUBULAR STEEL Ø (IN)				SIGN FRAME REQUIRED	REMARKS	SIGN DETAIL		
								"A"	"B"	RETAIN	SALVAGE FROM	SALVAGE TO	REMOVE	RETAIN	REMOVE		1.75	2.00	2.50	3.00	3.50	4.00	5.00			DETAIL IN SHS	DETAIL ON SHEET NUMBER	DETAIL ON STD SHEET NUMBER
																	(LB / FT)			(LB / FT)								
WILMINGTON VT 100							FY-FLUORESCENT YELLOW FYG-FLUORESCENT YELLOW GREEN															"SHS"-STANDARD HIGHWAY SIGNS						
SB	4.001	H	R1-1	30	30																							
		H	R1-1	30	30			6.25																X				
SB	3.952	F	R2-1	24	30		SPEED LIMIT 40			1																		
SB	3.460	F	R2-1	24	30																							
		F	R2-1	24	30			5.00																X				
SB	3.345	F	VD-062C	74.75	16		TRAVEL INFO SYMBOLS			1																		
		F	VD-062BC	74.75	16		TRAVEL INFO TEXT			1																		
SB	3.215	F	W3-5	36	36		SPEED REDUCTION 25 MPH AHEAD			1																		
SB	3.125	F	VD-062B	72	16		BUSINESS SIGN			1																		
		F	VD-062B	72	16		BUSINESS SIGN			1																		
SB	3.090	F	R2-1	24	30																							
		F	R2-1	30	36			7.50																	6			
SB	2.970	F	R2-1	24	30																							
SB	2.945	F	W1-3R	30	30		RIGHT REVERSE TURN 																					
SB	2.935	F	W1-3R	30	30																							
SIGN SUMMARY SHEET							SHEET TOTALS	30.00	0.00	6	0	0	4	0	0	5	75							PROJECT NAME: Stamford-Andover VT100				
								SF	SF	EA	EA	EA	EA	EA	EA	EA	FT							PROJECT NUMBER: STPG SIGN(20)				
VERMONT AGENCY OF TRANSPORTATION							TOWN TOTALS	825.4	0.0	64.0	15.0	15.0	145	0.0	0.0	145	2175.0							FILE NAME: Wilmington.xls	PLOT DATE: 8/6/2009			
																								PROJECT MANAGER: N. Avery	DRAWN BY: T. Guazzoni			
																								DESIGNED BY: M. Miller	CHECKED BY: T. Guazzoni			
																								WILMINGTON SHEET 24	SHEET 94 OF 198			