






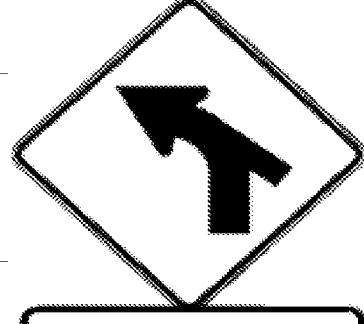




DIRECTION	MILEPOINT	LOCATION CODE (SHEET 2)	SIGN CODE	WIDTH (IN)	HEIGHT (IN)	SHEETING REMARKS	SIGN LEGEND	NEW SIGNS		EXISTING SIGNS			EXIST POST		NUMBER OF NEW POSTS	SQUARE STEEL (IN)			TUBULAR STEEL Ø (IN)				SIGN FRAME REQUIRED	REMARKS	SIGN DETAIL			
								"A"	"B"	RETAIN	SALVAGE FROM	SALVAGE TO	REMOVE	RETAIN		REMOVE	1.75	2.00	2.50	3.00	3.50	4.00			5.00	DETAIL IN SHS	DETAIL ON SHEET NUMBER	DETAIL ON STD SHEET NUMBER
																	(LB / FT)			(LB / FT)								
DOVER VT 100							FY-FLUORESCENT YELLOW FYG-FLUORESCENT YELLOW GREEN															"SHS"-STANDARD HIGHWAY SIGNS						
				48	24			8.00						2		X								X				
NB	0.520	A	S3-1	30	30							1		X														
		A	VW-133L	30	30							1																
		A	S3-1	30	30			6.25						2		X								X				
		A	VW-054L	30	30			6.25																	E-154			
NB	0.525	B	W1-6	48	24							1		X														
		B	W1-6	48	24	FY		8.00						2		X								X				
NB	0.590	A	R2-1	24	30							1		X														
		A	R4-1	24	30							1																
		A	R2-1	24	30			5.00						1		X								X				
		A	R4-1	24	30			5.00																X				
NB	0.810	A	W2-3MR	30	30		SIDE ROAD RIGHT (DOWN 45°) SYMBOL					1		X														
		A	W1-2Mh L	30	30			6.25						1		X									6			
		A	W16-8	30	8		 	1.67																	8			
NB	0.830	A	R2-1	24	30		SPEED LIMIT 35					1		X														
SIGN SUMMARY SHEET							SHEET TOTALS	46.42	0.00	0	0	0	7	0	0	8	120											
VERMONT AGENCY OF TRANSPORTATION							TOWN TOTALS	648.1	0.0	30.0	3.0	1.0	116	0.0	0.0	112	1680.0											
PROJECT NAME: Stamford-Andover VT100																					PROJECT NUMBER: STPG SIGN(20)							
FILE NAME: Dover.xls												PLOT DATE: 8/6/2009																
PROJECT MANAGER: N. Avery												DRAWN BY: I. Shea																
DESIGNED BY: M. Miller												CHECKED BY: T. Guazzoni																
DOVER SHEET 2																					SHEET 99 OF 198							