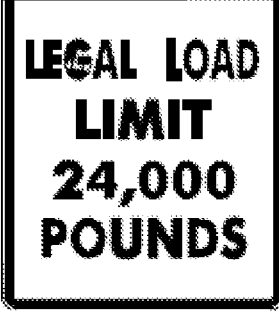
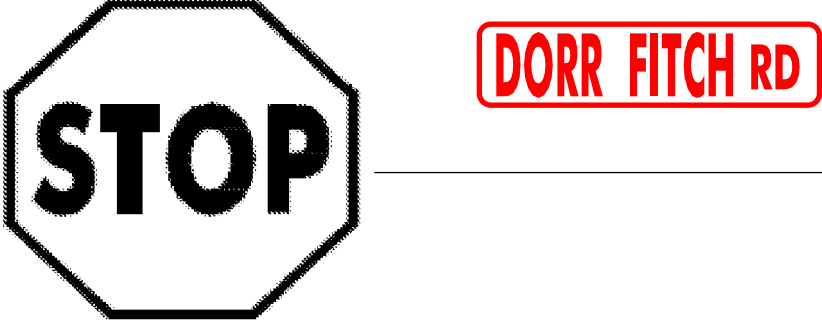



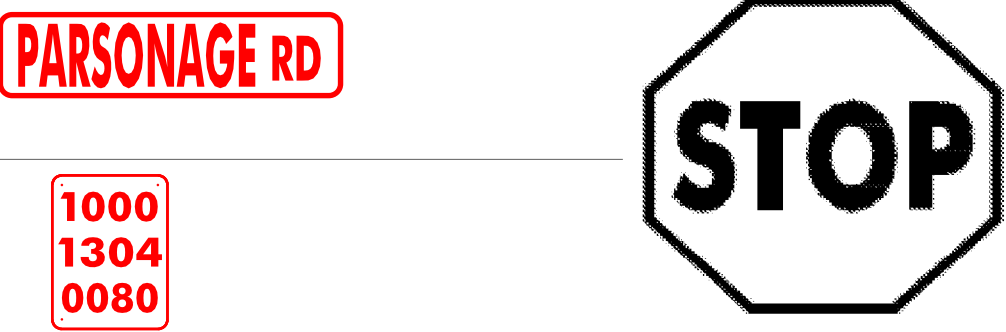

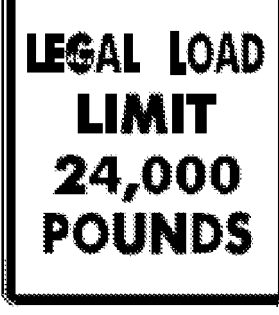


DIRECTION	MILEPOINT	LOCATION CODE (SHEET 2)	SIGN CODE	WIDTH (IN)	HEIGHT (IN)	SHEETING REMARKS	SIGN LEGEND	NEW SIGNS		EXISTING SIGNS			EXIST POST		NUMBER OF NEW POSTS	SQUARE STEEL (IN)			TUBULAR STEEL Ø (IN)				SIGN FRAME REQUIRED	REMARKS	SIGN DETAIL				
								"A"	"B"	RETAIN	SALVAGE FROM	SALVAGE TO	REMOVE	RETAIN		REMOVE	1.75	2.00	2.50	FOUNDATION	3.00	3.50			4.00	5.00	DETAIL IN SHS	DETAIL ON SHEET NUMBER	DETAIL ON STD SHEET NUMBER
																	(LB / FT)				(LB / FT)								
DOVER VT 100							FY-FLUORESCENT YELLOW FYG-FLUORESCENT YELLOW GREEN															"SHS"-STANDARD HIGHWAY SIGNS							
NB	0.850	A	VD-062AS	72	16		BUSINESS SIGN			1																			
		A	VD-062AS	72	16		BUSINESS SIGN			1																			
NB	0.890	C	VR-017	24	30						1												DORR FITCH RD (TH-4)			E-141			
		C	VR-017	24	30			5.00						1		X													
NB	0.900	D	R1-1	30	30						1												DORR FITCH RD (TH-4)						
		D	R1-1	30	30			6.25						1		X							SALVAGED STREED SIGN AND MM ONTO NEW POST.	X					
NB	0.925	A	R2-1	24	30						1															X			
		A	R2-1	24	30			5.00						1		X										X			
NB	0.983	C	VR-017	24	30						1												PARSONAGE RD (TH-35)						
		C	VR-017	24	30			5.00						1		X										E-141			
NB	0.991	D	R1-1	30	30						1												PARSONAGE RD (TH-35)						
		D	R1-1	30	30			6.25						1		X							SALVAGED STREED SIGN AND MM ONTO NEW POST.	X					
NB	1.096	C	VR-017	24	30						1												VALLEY VIEW RD (TH-15)						
		C	VR-017	24	30			5.00						1		X										E-141			
NB	1.104	D	R1-1	30	30						1												VALLEY VIEW RD (TH-15)						
SIGN SUMMARY SHEET							SHEET TOTALS	32.50	0.00	2	0	0	7	0	0	6	90					PROJECT NAME: Stamford-Andover VT100							
VERMONT AGENCY OF TRANSPORTATION							TOWN TOTALS	648.1	0.0	30.0	3.0	1.0	116	0.0	0.0	112	1680.0					PROJECT NUMBER: STPG SIGN(20)							
								SF	SF	EA	EA	EA	EA	EA	EA	EA	FT					FILE NAME: Dover.xls	PLOT DATE: 8/6/2009						
																						PROJECT MANAGER: N. Avery	DRAWN BY: I. Shea						
																						DESIGNED BY: M. Miller	CHECKED BY: T. Guazzoni						
																						DOVER SHEET 3	SHEET 100 OF 198						