
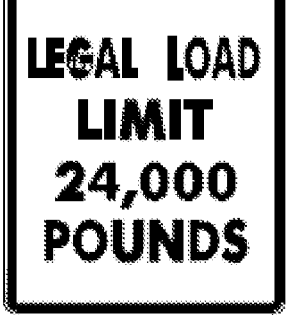


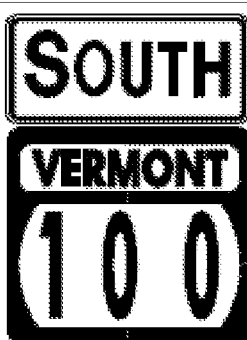

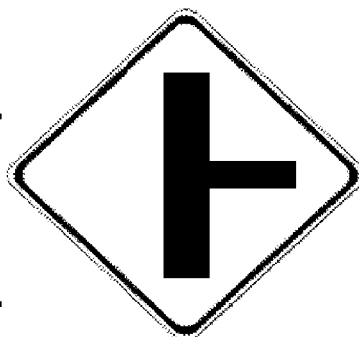


DIRECTION	MILEPOINT	LOCATION CODE (SHEET 2)	SIGN CODE	WIDTH (IN)	HEIGHT (IN)	SHEETING REMARKS	SIGN LEGEND	NEW SIGNS		EXISTING SIGNS			EXIST POST		NUMBER OF NEW POSTS	SQUARE STEEL (IN)			TUBULAR STEEL Ø (IN)				SIGN FRAME REQUIRED	REMARKS	SIGN DETAIL			
								"A"	"B"	RETAIN	SALVAGE FROM	SALVAGE TO	REMOVE	RETAIN		REMOVE	1.75	2.00	2.50	3.00	3.50	4.00			5.00	DETAIL IN SHS	DETAIL ON SHEET NUMBER	DETAIL ON STD SHEET NUMBER
																	(LB / FT)			(LB / FT)								
DOVER VT 100							FY-FLUORESCENT YELLOW FYG-FLUORESCENT YELLOW GREEN															"SHS"-STANDARD HIGHWAY SIGNS						
SB	4.202	F	D1-1	72	12			6.00						2	X								INSTALL 200 FT ± SOUTH OF THE CROSSROAD WARNING SIGN		5			
SB	4.130	G	VR-017	24	30						1			X									MOUNT SNOW NORTH ACCESS ROAD					
		G	VR-017	24	30			5.00						1	X											E-141		
SB	4.120	H	R1-1	30	30									1									MOUNT SNOW NORTH ACCESS ROAD					
		H	R1-1	30	30			6.25						1	X								INSTALL AS CLOSE TO STOPPING POINT AS POSSIBLE	X				
SB	4.103	F	M3-3	24	12						1			X														
		F	M1-5	30	24						1																	
		F	M3-3	24	12			2.00						1	X								GREEN ON WHITE SHEETING	X				
		F	M1-5	30	24			5.00																			E-136B	
SB	4.046	F	R2-1	24	30			5.00						1	X								INSTALL 300 FT SOUTH OF THE ROUTE MARKER ASSEMBLY	X				
SB	3.940	F	VD-062AL	72	16		BUSINESS SIGN			1				X														
		F	VD-062B	72	16		BUSINESS SIGN			1																		
		F	VD-062AS	72	16		BUSINESS SIGN			1																		
SB	3.720	F	W2-2Ma R	30	30			6.25						1	X								INSTALL 25 FEET IN NORTH OF THE EXISTING SIGN.		6			
SB	3.715	F	W2-2R	30	30		SIDE ROAD RIGHT SYMBOL				1			X														
SIGN SUMMARY SHEET							SHEET TOTALS	35.50	0.00	3	0	0	5	0	0	7	120							PROJECT NAME: Stamford-Andover VT100				
VERMONT AGENCY OF TRANSPORTATION							TOWN TOTALS	648.1	0.0	30.0	3.0	1.0	116	0.0	0.0	112	1680.0							PROJECT NUMBER: STPG SIGN(20)				
								SF	SF	EA	EA	EA	EA	EA	EA	EA	FT						FILE NAME: Dover.xls	PLOT DATE: 8/6/2009				
																						PROJECT MANAGER: N. Avery	DRAWN BY: I. Shea					
																						DESIGNED BY: M. Miller	CHECKED BY: T. Guazzoni					
																						DOVER SHEET 12	SHEET 109 OF 198					