
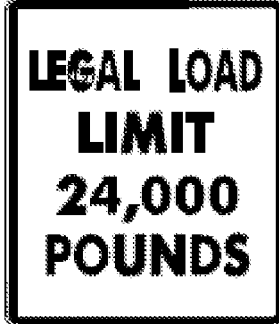



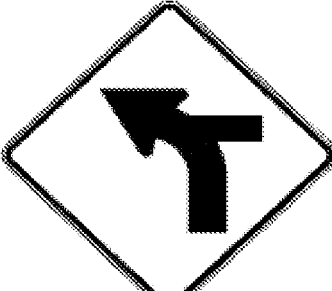



DIRECTION	MILEPOINT	LOCATION CODE (SHEET 2)	SIGN CODE	WIDTH (IN)	HEIGHT (IN)	SHEETING REMARKS	SIGN LEGEND	NEW SIGNS		EXISTING SIGNS			EXIST POST		NUMBER OF NEW POSTS	SQUARE STEEL (IN)			TUBULAR STEEL Ø (IN)				SIGN FRAME REQUIRED	REMARKS	SIGN DETAIL				
								"A"	"B"	RETAIN	SALVAGE FROM	SALVAGE TO	REMOVE	RETAIN		REMOVE	1.75	2.00	2.50	FOUNDATION	3.00	3.50			4.00	5.00	DETAIL IN SHS	DETAIL ON SHEET NUMBER	DETAIL ON STD SHEET NUMBER
																	(LB / FT)				(LB / FT)								
DOVER VT 100							FY-FLUORESCENT YELLOW FYG-FLUORESCENT YELLOW GREEN															"SHS"-STANDARD HIGHWAY SIGNS							
			F VD-062B	72	16		BUSINESS SIGN			1																			
SB	2.890		F R2-1	30	36			7.50						1		X							INSTALL 25 FT± IN NORTH OF EXISTING SIGN (TO BE REMOVED)	X					
SB	2.885		F R2-1	24	30		SPEED LIMIT 40					1			X														
SB	2.850		G VR-017	24	24							1			X								TANNERY RD (TH-3)						
			G VR-017	24	30			5.00						1		X										E-141			
SB	2.830		H R1-1	30	30							1			X								TANNERY RD (TH-3)						
			H R1-1	30	30			6.25						1		X							INSTALL CLOSER TO ACTUAL STOPPING POINT	X					
SB	2.770		F S3-1	30	30		SCHOOL BUS STOP AHEAD					1			X														
			F R2-1	24	30			5.00						1		X								X					
SB	2.635		F R2-1	24	30		SPEED LIMIT 40					1			X														
SB	2.595		F VW-205	30	30							2			X								SNOWMOBILE SYMBOL SIGN REMOVED - SEE NEXT SHEET.						
			F VW-205	36	36			9.00						2		X										E-154			
SB	2.510		F W11-8	30	30		FIRE ENGINE SYMBOL					1			X														
			F W1-2Md L	30	30			6.25						1		X										6			
			F W16-8	24	8			1.33																		8			
SIGN SUMMARY SHEET							SHEET TOTALS	40.33	0.00	1	0	0	8	7	0	0	7	105						PROJECT NAME: Stamford-Andover VT100					
								SF	SF	EA	EA	EA	EA	EA	EA	EA	EA	FT						PROJECT NUMBER: STPG SIGN(20)					
VERMONT AGENCY OF TRANSPORTATION							TOWN TOTALS	648.1	0.0	30.0	3.0	1.0	116	0.0	0.0	112	1680.0						FILE NAME: Dover.xls	PLOT DATE: 8/6/2009					
																							PROJECT MANAGER: N. Avery	DRAWN BY: I. Shea					
																							DESIGNED BY: M. Miller	CHECKED BY: T. Guazzoni					
																							DOVER SHEET 14	SHEET 111 OF 198					