


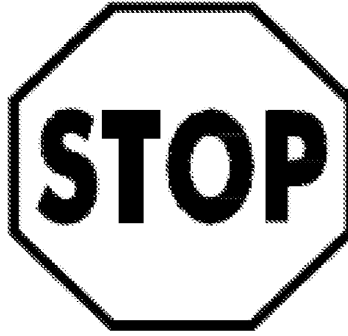




DIRECTION	MILEPOINT	LOCATION CODE (SHEET 2)	SIGN CODE	WIDTH (IN)	HEIGHT (IN)	SHEETING REMARKS	SIGN LEGEND	NEW SIGNS		EXISTING SIGNS				EXIST POST		NUMBER OF NEW POSTS	SQUARE STEEL (IN)			TUBULAR STEEL Ø (IN)				SIGN FRAME REQUIRED	REMARKS	SIGN DETAIL		
								"A"	"B"	RETAIN	SALVAGE FROM	SALVAGE TO	REMOVE	RETAIN	REMOVE		1.75	2.00	2.50	3.00	3.50	4.00	5.00			DETAIL IN SHS	DETAIL ON SHEET NUMBER	DETAIL ON STD SHEET NUMBER
																	(LB / FT)			(LB / FT)								
DOVER VT 100							FY-FLUORESCENT YELLOW FYG-FLUORESCENT YELLOW GREEN															"SHS"-STANDARD HIGHWAY SIGNS						
SB	1.781	H	R1-1	30	30																							
		H	R1-1	30	30			6.25																X				
SB	1.762	F	R2-1	24	30																							
		F	R2-1	24	30			5.00																X				
SB	1.685	F	VD-062AS	72	16		BUSINESS SIGN			1																		
SB	1.420	F	R2-1	24	30		SPEED LIMIT 40																					
SB	1.340	F	VD-018	30	18																							
		F	VD-018	30	18			3.75																		E-128B		
SB	1.300	F	VD-062B	72	16		BUSINESS SIGN			1																		
		F	VD-062AS	72	16		BUSINESS SIGN			1																		
		F	VD-062AS	72	16		BUSINESS SIGN			1																		
SB	1.200	F	R2-1	24	30		 																					
		F	R2-1	24	30			5.00																		X		
		F	R4-1	24	30			5.00																		X		
SB	1.108	G	VR-017	24	24																							
		G	VR-017	24	30			5.00																		E-141		
SIGN SUMMARY SHEET							SHEET TOTALS	30.00	0.00	4	0	0	5	0	0	5	75					PROJECT NAME: Stamford-Andover VT100						
								SF	SF	EA	EA	EA	EA	EA	EA	EA	FT					PROJECT NUMBER: STPG SIGN(20)						
VERMONT AGENCY OF TRANSPORTATION							TOWN TOTALS	648.1	0.0	30.0	3.0	1.0	116	0.0	0.0	112	1680.0					FILE NAME: Dover.xls	PLOT DATE: 8/6/2009					
																						PROJECT MANAGER: N. Avery	DRAWN BY: I. Shea					
																						DESIGNED BY: M. Miller	CHECKED BY: T. Guazzoni					
																						DOVER SHEET 16	SHEET 113 OF 198					