


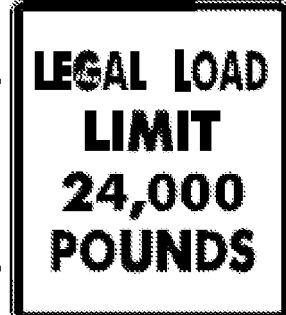

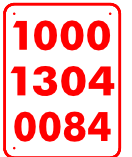




DIRECTION	MILEPOINT	LOCATION CODE (SHEET 2)	SIGN CODE	WIDTH (IN)	HEIGHT (IN)	SHEETING REMARKS	SIGN LEGEND	NEW SIGNS		EXISTING SIGNS			EXIST POST		NUMBER OF NEW POSTS	SQUARE STEEL (IN)			TUBULAR STEEL Ø (IN)				SIGN FRAME REQUIRED	REMARKS	SIGN DETAIL				
								"A"	"B"	RETAIN	SALVAGE FROM	SALVAGE TO	REMOVE	RETAIN		REMOVE	1.75	2.00	2.50	FOUNDATION	3.00	3.50			4.00	5.00	DETAIL IN SHS	DETAIL ON SHEET NUMBER	DETAIL ON STD SHEET NUMBER
																	(LB / FT)				(LB / FT)								
DOVER VT 100							FY-FLUORESCENT YELLOW FYG-FLUORESCENT YELLOW GREEN															"SHS"-STANDARD HIGHWAY SIGNS							
SB	1.104	H	R1-1	30	30						1		X																
		H	R1-1	30	30			6.25						1	X								X						
SB	1.095	F	R4-1	24	30		DO NOT PASS				1		X																
		F	M3-3	24	12			2.00						1	X								X						
		F	M1-5	30	24			5.00																	E-136B				
SB	1.033	F	R2-1	24	30			5.00						1	X								X						
		F	R4-1	24	30			5.00															X						
SB	1.031	F	R2-1	24	30		SPEED LIMIT 35				1		X																
																													
SB	0.843	G	VR-017	24	30			5.00						1	X										E-141				
SB	0.835	H	R1-1	30	30						1		X																
		H	R1-1	30	30			6.25						1	X								X						
																													
SB	0.825	F	R2-1	24	30						1		X																
		F	R4-1	24	30						1																		
		F	R2-1	24	30			5.00						1	X								X						
		F	R4-1	24	30			5.00															X						
SIGN SUMMARY SHEET							SHEET TOTALS	44.50	0.00	0	0	0	6	0	0	6	90							PROJECT NAME: Stamford-Andover VT100					
VERMONT AGENCY OF TRANSPORTATION							TOWN TOTALS	648.1	0.0	30.0	3.0	1.0	116	0.0	0.0	112	1680.0							PROJECT NUMBER: STPG SIGN(20)					
								SF	SF	EA	EA	EA	EA	EA	EA	EA	FT							FILE NAME: Dover.xls					
																								PLOT DATE: 8/6/2009					
																								DRAWN BY: I. Shea					
																								DESIGNED BY: M. Miller					
																								CHECKED BY: T. Guazzoni					
																								DOVER SHEET 17					
																								SHEET 114 OF 198					