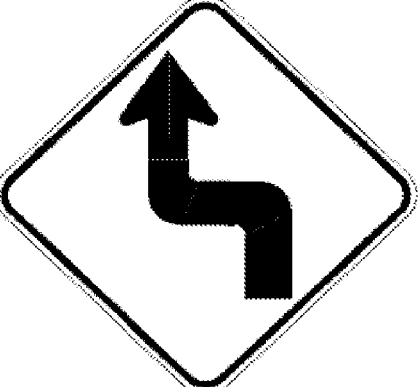


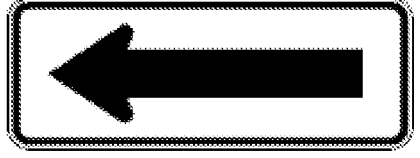

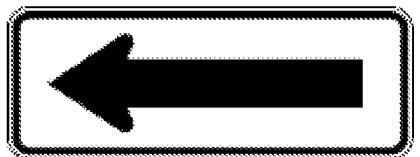
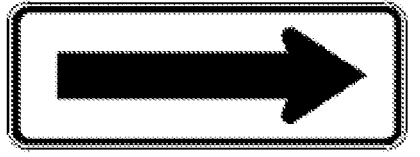


DIRECTION	MILEPOINT	LOCATION CODE (SHEET 2)	SIGN CODE	WIDTH (IN)	HEIGHT (IN)	SHEETING REMARKS	SIGN LEGEND	NEW SIGNS		EXISTING SIGNS			EXIST POST		NUMBER OF NEW POSTS	SQUARE STEEL (IN)			TUBULAR STEEL Ø (IN)				SIGN FRAME REQUIRED	REMARKS	SIGN DETAIL				
								"A"	"B"	RETAIN	SALVAGE FROM	SALVAGE TO	REMOVE	RETAIN		REMOVE	1.75	2.00	2.50	FOUNDATION	3.00	3.50			4.00	5.00	DETAIL IN SHS	DETAIL ON SHEET NUMBER	DETAIL ON STD SHEET NUMBER
																	(LB / FT)				(LB / FT)								
DOVER VT 100							FY-FLUORESCENT YELLOW FYG-FLUORESCENT YELLOW GREEN															"SHS"-STANDARD HIGHWAY SIGNS							
SB	0.755	F	W1-3L	30	30		REVERSE TURN LEFT				1																		
		F	W13-1	18	18		30 MPH (PLAQUE)				1																		
		F	W1-3L	30	30	FY		6.25															X						
		F	W13-1	18	18	FY		2.25															X						
																													
SB	0.720	F	S3-1	30	30			6.25			1												X						
SB	0.650	F	W1-6	48	24						1																		
		F	W1-6	48	24	FY		8.00															X						
SB	0.645	E	W1-6	48	24						1																		
		E	W1-6	48	24	FY		8.00															X						
SB	0.635	F	W1-6	48	24						1																		
		F	W1-6	48	24	FY		8.00															X						
SB	0.630	E	W1-6	48	24						1																		
		E	W1-6	48	24	FY		8.00															X						
SB	0.410	F	R2-1	24	30						1																		
		F	VR-417	30	30						1																		
SIGN SUMMARY SHEET							SHEET TOTALS	46.75	0.00	0	0	0	8	0	0	10	150						PROJECT NAME: Stamford-Andover VT100						
VERMONT AGENCY OF TRANSPORTATION							TOWN TOTALS	648.1	0.0	30.0	3.0	1.0	116	0.0	0.0	112	1680.0						PROJECT NUMBER: STPG SIGN(20)						
								SF	SF	EA	EA	EA	EA	EA	EA	EA	FT						FILE NAME: Dover.xls						
																							PLOT DATE: 8/6/2009						
																								PROJECT MANAGER: N. Avery					
																								DRAWN BY: I. Shea					
																									DESIGNED BY: M. Miller				
																									CHECKED BY: T. Guazzoni				
																									DOVER SHEET 18				
																										SHEET 115 OF 198			