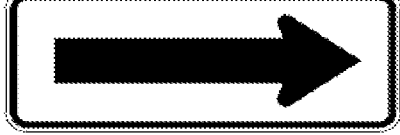

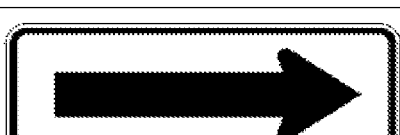






DIRECTION	MILEPOINT	LOCATION CODE (SHEET 2)	SIGN CODE	WIDTH (IN)	HEIGHT (IN)	SHEETING REMARKS	SIGN LEGEND	NEW SIGNS		EXISTING SIGNS			EXIST POST		NUMBER OF NEW POSTS	SQUARE STEEL (IN)			TUBULAR STEEL Ø (IN)				SIGN FRAME REQUIRED	REMARKS	SIGN DETAIL				
								"A"	"B"	RETAIN	SALVAGE FROM	SALVAGE TO	REMOVE	RETAIN		REMOVE	1.75	2.00	2.50	FOUNDATION	3.00	3.50			4.00	5.00	DETAIL IN SHS	DETAIL ON SHEET NUMBER	DETAIL ON STD SHEET NUMBER
																	(LB / FT)				(LB / FT)								
<b>WARDSBORO VT 100</b>							FY-FLUORESCENT YELLOW FYG-FLUORESCENT YELLOW GREEN															"SHS"-STANDARD HIGHWAY SIGNS							
NB	0.861	B	W1-6	48	24						1																		
		B	W1-6	48	24	FY		8.00							2	X						FACES SB TRAFFIC	X						
NB	0.900	A	W1-6	48	24						1																		
		A	W1-6	48	24	FY		8.00							2	X							X						
NB	0.901	B	W1-6	48	24						1																		
		B	W1-6	48	24	FY		8.00							2	X						FACES SB TRAFFIC	X						
NB	0.928	C	VR-017	24	30		LEGAL LOAD LIMIT 24,000 LBS				1											TH-30, UPPER PODUNK RD							
		C	n/a	18	24		CHILDREN AT PLAY				1											REMOVE THE NON-COMPLIANT TOWN-INSTALLED SIGN. RETURN TO TOWN							
		C	VR-017	24	30			5.00							1	X									E-141				
NB	0.933	D	R1-1	30	30		STOP 			1												TH-30, UPPER PODUNK RD							
NB	1.479	A	VW-133	30	30		HIDDEN DRIVE LEFT				1																		
NB	1.526	A	VW-054L	30	30			6.25							1	X						INSTALL 250 FEET NORTH OF EXISTING HIDDEN DRIVE LEFT			E-154				
NB	1.720	A	W1-2L	30	30		LEFT CURVE				1																		
		A	W13-1	18	18		35 MPH PLAQUE				1																		
NB	1.777	A	W1-2L	30	30	FY		6.25							1	X						INSTALL 300 FEET NORTH OF EXISTING LEFT CURVE ASSEMBLY	X						
<b>SIGN SUMMARY SHEET</b>							SHEET TOTALS	41.50	0.00	1	0	0	8	0	0	9	135					PROJECT NAME: <b>Stamford-Andover VT100</b>							
VERMONT AGENCY OF TRANSPORTATION							TOWN TOTALS	633.3	0.0	24.0	12.0	12.0	108	0.0	0.0	129	1935.0					PROJECT NUMBER: <b>STPG SIGN(20)</b>	FILE NAME: <b>Wardsboro.xls</b>	PLOT DATE: <b>8/6/2009</b>					
								SF	SF	EA	EA	EA	EA	EA	EA	EA	FT					PROJECT MANAGER: <b>N. Avery</b>	DRAWN BY: <b>T. Guazzoni</b>						
																						DESIGNED BY: <b>J. Kelly</b>	CHECKED BY: <b>T. Guazzoni</b>						
																						WARDSBORO SHEET 2	SHEET <b>120</b> OF <b>198</b>						