
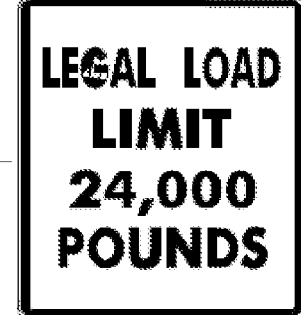



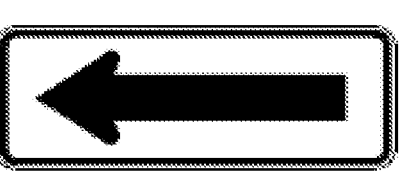
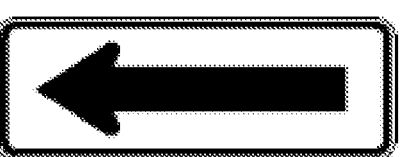



DIRECTION	MILEPOINT	LOCATION CODE (SHEET 2)	SIGN CODE	WIDTH (IN)	HEIGHT (IN)	SHEETING REMARKS	SIGN LEGEND	NEW SIGNS		EXISTING SIGNS			EXIST POST		NUMBER OF NEW POSTS	SQUARE STEEL (IN)			TUBULAR STEEL Ø (IN)				SIGN FRAME REQUIRED	REMARKS	SIGN DETAIL			
								"A"	"B"	RETAIN	SALVAGE FROM	SALVAGE TO	REMOVE	RETAIN		REMOVE	1.75	2.00	2.50	3.00	3.50	4.00			5.00	DETAIL IN SHS	DETAIL ON SHEET NUMBER	DETAIL ON STD SHEET NUMBER
																	(LB / FT)			(LB / FT)								
<b>WARDSBORO VT 100</b>							FY-FLUORESCENT YELLOW FYG-FLUORESCENT YELLOW GREEN															"SHS"-STANDARD HIGHWAY SIGNS						
			B W1-6	48	24	FY		8.00						2		X							FACES SB TRAFFIC	X				
NB	5.187		C VR-017	24	30							1	X										TH-26, GILFEATHER RD					
			C VR-017	24	30			5.00						1		X									E-141			
NB	5.192		D R1-1	30	30							1	X										STREET SIGN + MM SALVAGED ONTO NEW POST, TH-26, GILFEATHER RD					
			D R1-1	30	30			6.25						1		X									X			
NB	5.710		A W1-2L	30	30		LEFT CURVE					1	X															
			A W13-1	18	18		35 MPH PLAQUE					1																
NB	5.748		A W1-2L	30	30			6.25						1		X								INSTALL 175' 200 FEET NORTH OF EXISTING LEFT CURVE ASSEMBLY	X			
			A W13-1	18	18			2.25																	X			
NB	5.785		A W1-6	48	24							1	X															
			A W1-6	48	24			8.00						2		X								MM SALVAGED ONTO NEW POST	X			
NB	5.815		A W1-6	48	24							1	X															
			A W1-6	48	24			8.00						2		X										X		
NB	5.816		B W1-6	48	24			8.00						2		X								FACES SB TRAFFIC	X			
NB	5.850		B W1-6	48	24							1	X															
<b>SIGN SUMMARY SHEET</b>							SHEET TOTALS	51.75	0.00	0	0	0	7	0	0	11	165							PROJECT NAME: Stamford-Andover VT100				
								SF	SF	EA	EA	EA	EA	EA	EA	EA	FT							PROJECT NUMBER: STPG SIGN(20)				
VERMONT AGENCY OF TRANSPORTATION							TOWN TOTALS	633.3	0.0	24.0	12.0	12.0	108	0.0	0.0	129	1935.0							FILE NAME: Wardsboro.xls	PLOT DATE: 8/6/2009			
																							PROJECT MANAGER: N. Avery	DRAWN BY: T. Guazzoni				
																							DESIGNED BY: J. Kelly	CHECKED BY: T. Guazzoni				
																							WARDSBORO SHEET 7	SHEET 125 OF 198				