
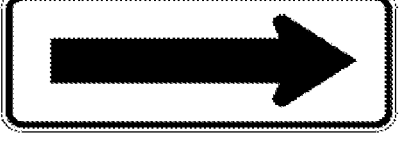








DIRECTION	MILEPOINT	LOCATION CODE (SHEET 2)	SIGN CODE	WIDTH (IN)	HEIGHT (IN)	SHEETING REMARKS	SIGN LEGEND	NEW SIGNS		EXISTING SIGNS			EXIST POST		NUMBER OF NEW POSTS	SQUARE STEEL (IN)			TUBULAR STEEL Ø (IN)				SIGN FRAME REQUIRED	REMARKS	SIGN DETAIL				
								"A"	"B"	RETAIN	SALVAGE FROM	SALVAGE TO	REMOVE	RETAIN		REMOVE	1.75	2.00	2.50	FOUNDATION	3.00	3.50			4.00	5.00	DETAIL IN SHS	DETAIL ON SHEET NUMBER	DETAIL ON STD SHEET NUMBER
																	(LB / FT)				(LB / FT)								
WARDSBORO VT 100							FY-FLUORESCENT YELLOW FYG-FLUORESCENT YELLOW GREEN															"SHS"-STANDARD HIGHWAY SIGNS							
			B	W1-6	48	24		8.00							2		X						FACES SB TRAFFIC	X					
NB	5.930		B	W1-6	48	24		8.00							2		X						FACES SB TRAFFIC	X					
NB	6.045		A	R2-5A	24	30	REDUCED SPEED AHEAD						1			X													
NB	6.092		A	W3-5	36	36		9.00							2		X							INSTALL 250 FEET NORTH OF EXISTING REDUCED SPEED AHEAD SIGN	X				
NB	6.105		A	VD-018	30	18	WARDSBORO E JAMAICA 5						1			X													
NB	6.133		A	VD-018	30	18		3.75							1		X							INSTALL 150 FEET NORTH OF EXISTING VILLAGE SIGN			E-128A		
NB	6.190		A	R2-1	24	30							1			X							MM SALVAGED ONTO NEW POST						
			A	R2-1	30	36		7.50							1		X									6			
NB	6.320		A	VD-062B	72	16	BUSINESS SIGN				1						X												
			A	VD-062B	72	16	BUSINESS SIGN				1																		
NB	6.360		A	VD-062B	72	16	BUSINESS SIGN				1						X												
			A	VD-062B	72	16	BUSINESS SIGN				1																		
NB	6.395		A	R2-1	24	30							1			X													
			A	R2-1	24	30		5.00							1		X							MM SALVAGED ONTO NEW POST	X				
NB	6.520		A	R2-1	24	30	SPEED LIMIT 35						1			X													
SIGN SUMMARY SHEET							SHEET TOTALS	41.25	0.00	4	0	0	5	0	0	9	135							PROJECT NAME: Stamford-Andover VT100					
								SF	SF	EA	EA	EA	EA	EA	EA	EA	FT							PROJECT NUMBER: STPG SIGN(20)					
VERMONT AGENCY OF TRANSPORTATION							TOWN TOTALS	633.3	0.0	24.0	12.0	12.0	108	0.0	0.0	129	1935.0							FILE NAME: Wardsboro.xls	PLOT DATE: 8/6/2009				
																							PROJECT MANAGER: N. Avery	DRAWN BY: T. Guazzoni					
																							DESIGNED BY: J. Kelly	CHECKED BY: T. Guazzoni					
																							WARDSBORO SHEET 8	SHEET 126 OF 198					