
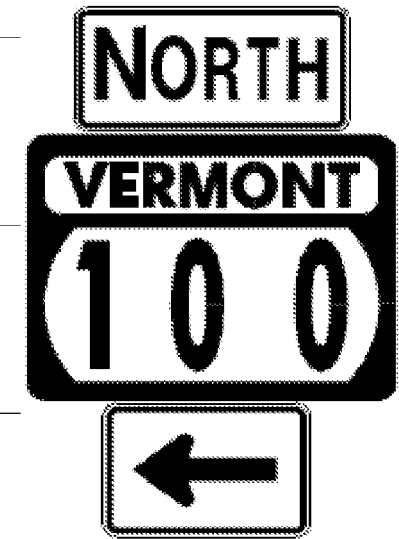





DIRECTION	MILEPOINT	LOCATION CODE (SHEET 2)	SIGN CODE	WIDTH (IN)	HEIGHT (IN)	SHEETING REMARKS	SIGN LEGEND	NEW SIGNS		EXISTING SIGNS			EXIST POST		NUMBER OF NEW POSTS	SQUARE STEEL (IN)			TUBULAR STEEL Ø (IN)				SIGN FRAME REQUIRED	REMARKS	SIGN DETAIL			
								"A"	"B"	RETAIN	SALVAGE FROM	SALVAGE TO	REMOVE	RETAIN		REMOVE	1.75	2.00	2.50	3.00	3.50	4.00			5.00	DETAIL IN SHS	DETAIL ON SHEET NUMBER	DETAIL ON STD SHEET NUMBER
																	(LB / FT)			(LB / FT)								
WARDSBORO VT 100							FY-FLUORESCENT YELLOW FYG-FLUORESCENT YELLOW GREEN															"SHS"-STANDARD HIGHWAY SIGNS						
NB	6.535	A	W1-1MbL	30	30						1		X															
		A	W13-1	18	18							1																
		A	W1-1MbL	30	30	FY									1	X									6			
		A	W13-1	18	18	FY																			X			
NB	6.560	A	M1-5	30	24						1		X															
		A	M6-1	21	15	<---LEFT						1																
		A	M3-1	24	12										1	X												
		A	M1-5	30	24																				E-136B			
		A	M6-1L	21	15																							
NB	6.575	A	W1-6	48	24		<=== LARGE ARROW LEFT				1		X															
NB	6.576	B	W1-6	48	24						1		X															
		B	W1-6	48	24	FY									2	X									X			
NB	6.577	C	VR-017	24	30						1		X															
		C	VR-017	24	30										1	X									E-141			
NB	6.582	D	R1-1	30	30						1		X															
SIGN SUMMARY SHEET							SHEET TOTALS	30.69	0.00	1	0	0	7	0	0	5	75					PROJECT NAME: Stamford-Andover VT100						
								SF	SF	EA	EA	EA	EA	EA	EA	EA	FT					PROJECT NUMBER: STPG SIGN(20)						
VERMONT AGENCY OF TRANSPORTATION							TOWN TOTALS	633.3	0.0	24.0	12.0	12.0	108	0.0	0.0	129	1935.0					FILE NAME: Wardsboro.xls	PLOT DATE: 8/6/2009					
																						PROJECT MANAGER: N. Avery	DRAWN BY: T. Guazzoni					
																						DESIGNED BY: J. Kelly	CHECKED BY: T. Guazzoni					
																						WARDSBORO SHEET 9	SHEET 127 OF 198					