
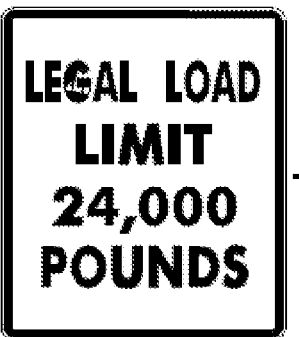




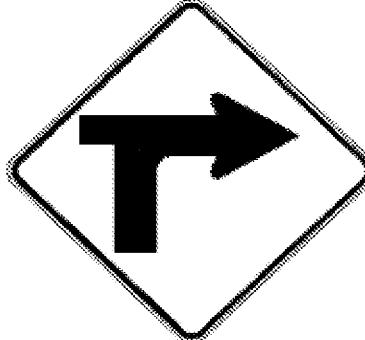
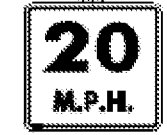


DIRECTION	MILEPOINT	LOCATION CODE (SHEET 2)	SIGN CODE	WIDTH (IN)	HEIGHT (IN)	SHEETING REMARKS	SIGN LEGEND	NEW SIGNS		EXISTING SIGNS			EXIST POST		NUMBER OF NEW POSTS	SQUARE STEEL (IN)			TUBULAR STEEL Ø (IN)				SIGN FRAME REQUIRED	REMARKS	SIGN DETAIL			
								"A"	"B"	RETAIN	SALVAGE FROM	SALVAGE TO	REMOVE	RETAIN		REMOVE	1.75	2.00	2.50	3.00	3.50	4.00			5.00	DETAIL IN SHS	DETAIL ON SHEET NUMBER	DETAIL ON STD SHEET NUMBER
																	(LB / FT)			(LB / FT)								
WARDSBORO VT 100							FY-FLUORESCENT YELLOW FYG-FLUORESCENT YELLOW GREEN															"SHS"-STANDARD HIGHWAY SIGNS						
SB	7.095	G	VR-017	24	30		 * 	5.00							1		X							* SEE BELOW FOR STOP SIGN NOTE			E-141	
SB	7.090	H	R1-1	30	30		  					2 +			X								SALVAGED SEAT BELT SIGN ONTO NEW POST TH-45, SCHOOL DR					
		H	R1-1	30	30			6.25							1		X							X				
SB	7.000	F	VD-062B	72	16		BUSINESS SIGN			1					X													
SB	6.960	F	VD-062B	72	16		BUSINESS SIGN			1					X													
		F	VD-062B	72	16		BUSINESS SIGN			1																		
SB	6.940	F	VD-018	30	18							1			X													
		F	VD-018	30	18			3.75							1		X									E-128A		
SB	6.880	F	R2-1	30	36		SPEED LIMIT 35			1					X													
SB	6.650	F	W1-1MaR	30	30		MODIFIED RIGHT TURN					1			X													
		F	W13-1	18	18		20 MPH PLAQUE					1																
SB	6.608	F	M1-5	30	24		VERMONT 100					1			X													
		F	M6-1	21	15		RIGHT --->					1																
		F	W1-1MaR	30	30	FY	 	6.25							1		X								8			
		F	W13-1	18	18	FY		2.25																X				
SIGN SUMMARY SHEET							SHEET TOTALS	23.50	0.00	4	2	2	8	0	0	4	60						PROJECT NAME: Stamford-Andover VT100					
VERMONT AGENCY OF TRANSPORTATION							TOWN TOTALS	633.3	0.0	24.0	12.0	12.0	108	0.0	0.0	129	1935.0						PROJECT NUMBER: STPG SIGN(20)					
								SF	SF	EA	EA	EA	EA	EA	EA	EA	FT						FILE NAME: Wardsboro.xls	PLOT DATE: 8/6/2009				
																							PROJECT MANAGER: N. Avery	DRAWN BY: T. Guazzoni				
																							DESIGNED BY: J. Kelly	CHECKED BY: T. Guazzoni				
																							WARDSBORO SHEET 11	SHEET 129 OF 198				