


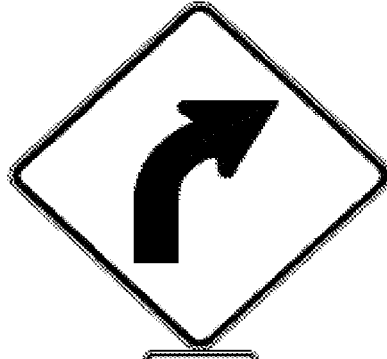




DIRECTION	MILEPOINT	LOCATION CODE (SHEET 2)	SIGN CODE	WIDTH (IN)	HEIGHT (IN)	SHEETING REMARKS	SIGN LEGEND	NEW SIGNS		EXISTING SIGNS			EXIST POST		NUMBER OF NEW POSTS	SQUARE STEEL (IN)			TUBULAR STEEL Ø (IN)				SIGN FRAME REQUIRED	REMARKS	SIGN DETAIL						
								"A"	"B"	RETAIN	SALVAGE FROM	SALVAGE TO	REMOVE	RETAIN		REMOVE	1.75	2.00	2.50	FOUNDATION	3.00	3.50			4.00	5.00	DETAIL IN SHS	DETAIL ON SHEET NUMBER	DETAIL ON STD SHEET NUMBER		
																	(LB / FT)				(LB / FT)										
WARDSBORO VT 100							FY-FLUORESCENT YELLOW FYG-FLUORESCENT YELLOW GREEN															"SHS"-STANDARD HIGHWAY SIGNS									
SB	4.305	F	W1-2R	30	30		RIGHT CURVE																								
		F	W13-1	18	18		35 MPH PLAQUE																								
																															
SB	4.258	F	W1-2R	30	30	FY		6.25																			INSTALL 250 FEET SOUTH OF EXISTING RIGHT CURVE ASSEMBLY	X			
		F	W13-1	18	18	FY	 	2.25																						X	
SB	3.248	G	VR-017	24	30		LEGAL LOAD LIMIT 24,000 LBS																								
		G	R2-1	24	30		SPEED LIMIT 35 (TOWN)																					INSTALL UNDER NEW LEGAL LOAD LIMIT 24,000 LBS SIGN			
		G	VR-017	24	30			5.00																				TH-11, FITTS RD			E-141
SB	3.242	H	R1-1	30	30																										
		H	R1-1	30	30			6.25																				TH-11, FITTS RD	X		
SB	2.887	F	W3-5	36	36		SPEED REDUCTION (30)																								
																															
SB	2.820 2.830	F	VD-018	30	18																										
		F	VD-018	30	18			3.75																				SIGN MOVED 75' SOUTH FOR BETTER VISIBILITY			E-128A
SB	2.766	F	R2-1	30	36		SPEED LIMIT 30																					SALVAGE TO MP 2.730, 185+/- FEET SOUTH			
SB	2.763	G	VR-017	24	30		LEGAL LOAD LIMIT 24,000 LBS																								
		G	R2-1	24	30		SPEED LIMIT 35 (TOWN INSTALLED)																					INSTALL UNDER NEW LEGAL LOAD LIMIT 24,000 LBS SIGN			
SIGN SUMMARY SHEET							SHEET TOTALS	23.50	0.00	1	3	2	8	0	0	4	60														
VERMONT AGENCY OF TRANSPORTATION							TOWN TOTALS	633.3	0.0	24.0	12.0	12.0	108	0.0	0.0	129	1935.0														
								SF	SF	EA	EA	EA	EA	EA	EA	EA	FT														