


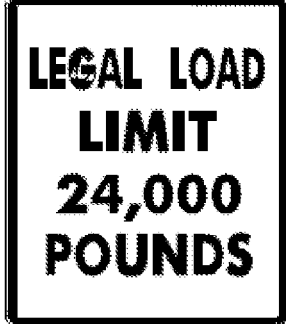



DIRECTION	MILEPOINT	LOCATION CODE (SHEET 2)	SIGN CODE	WIDTH (IN)	HEIGHT (IN)	SHEETING REMARKS	SIGN LEGEND	NEW SIGNS		EXISTING SIGNS			EXIST POST		NUMBER OF NEW POSTS	SQUARE STEEL (IN)			TUBULAR STEEL Ø (IN)				SIGN FRAME REQUIRED	REMARKS	SIGN DETAIL			
								"A"	"B"	RETAIN	SALVAGE FROM	SALVAGE TO	REMOVE	RETAIN		REMOVE	1.75	2.00	2.50	3.00	3.50	4.00			5.00	DETAIL IN SHS	DETAIL ON SHEET NUMBER	DETAIL ON STD SHEET NUMBER
																	(LB / FT)			(LB / FT)								
<b>WARDSBORO VT 100</b>							FY-FLUORESCENT YELLOW FYG-FLUORESCENT YELLOW GREEN															"SHS"-STANDARD HIGHWAY SIGNS						
		G	VR-017	24	30			5.00						1	X								TH-10, SHELDON HILL RD			E-141		
SB	2.758	H	R1-1	30	30							1	X															
		H	R1-1	30	30			6.25						1	X								TH-10, SHELDON HILL RD	X				
SB	2.730	F	R2-1	30	36		SPEED LIMIT 30				1			1	X								SALVAGED SIGN FROM M.P. 2.766					
												1	X															
		F	R2-1	24	30			5.00						1	X									X				
SB	2.411	F	W1-3L	36	36		LEFT REVERSE TURN			1			X										SALVAGE TO M.P. 2.403					
		F	W13-1	24	24		20 MPH PLAQUE			1													SALVAGE TO M.P. 2.403					
SB	2.403	F	W5-2	30	30		NARROW BRIDGE					1	X															
		F	W1-3L	36	36		LEFT REVERSE TURN					1		2	X								SALVAGED FROM M.P. 2.411					
		F	W13-1	24	24		20 MPH PLAQUE					1											SALVAGED FROM M.P. 2.411					
																												
SB	2.345	F	W5-2	36	36			9.00						+	X								INSTALL 275 FT± SOUTH OF THE RELOCATED REVERSE TURN ASSEMBLY.	X				
SB	2.343	E	W1-6	48	24							1	X															
		E	W1-6	48	24	FY		8.00						2	X									X				
SB	2.338	G	VR-017	24	30							1	X										TH-7, NEWELL RD					
<b>SIGN SUMMARY SHEET</b>							SHEET TOTALS	33.25	0.00	0	3	4	8	0	0	10	135							PROJECT NAME: <b>Stamford-Andover VT100</b>				
VERMONT AGENCY OF TRANSPORTATION							TOWN TOTALS	633.3	0.0	24.0	12.0	12.0	108	0.0	0.0	129	1935.0							PROJECT NUMBER: <b>STPG SIGN(20)</b>	FILE NAME: <b>Wardsboro.xls</b>	PLOT DATE: <b>8/6/2009</b>		
								SF	SF	EA	EA	EA	EA	EA	EA	EA	FT							PROJECT MANAGER: <b>N. Avery</b>	DRAWN BY: <b>T. Guazzoni</b>			
																							DESIGNED BY: <b>J. Kelly</b>	CHECKED BY: <b>T. Guazzoni</b>				
																							WARDSBORO SHEET 15	SHEET <b>133</b> OF <b>198</b>				