


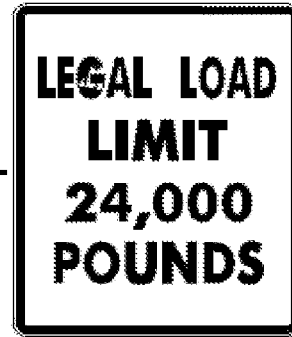





DIRECTION	MILEPOINT	LOCATION CODE (SHEET 2)	SIGN CODE	WIDTH (IN)	HEIGHT (IN)	SHEETING REMARKS	SIGN LEGEND	NEW SIGNS		EXISTING SIGNS			EXIST POST		NUMBER OF NEW POSTS	SQUARE STEEL (IN)			TUBULAR STEEL Ø (IN)				SIGN FRAME REQUIRED	REMARKS	SIGN DETAIL			
								"A"	"B"	RETAIN	SALVAGE FROM	SALVAGE TO	REMOVE	RETAIN		REMOVE	1.75	2.00	2.50	3.00	3.50	4.00			5.00	DETAIL IN SHS	DETAIL ON SHEET NUMBER	DETAIL ON STD SHEET NUMBER
																	(LB / FT)			(LB / FT)								
WARDSBORO VT 100							FY-FLUORESCENT YELLOW FYG-FLUORESCENT YELLOW GREEN															"SHS"-STANDARD HIGHWAY SIGNS						
		G	VR-017	24	30			5.00						1	X											E-141		
SB	2.334	H	R1-1	30	30	STOP				1	1	1	X	1	X										TH-7, NEWELL RD			
SB	2.333	F	W1-6	60	30							1	X															
		F	W1-6	60	30	FY		12.50						2	X										X			
SB	2.323	F	OM-3R	12	36							1	X															
		F	OM-3R	12	36			3.00						1	X										X			
SB	2.313	E	OM-3L	12	36			3.00				1	X												X			
		E	OM-3L	12	36			3.00						1	X										X			
SB	2.280	F	R2-1	24	30							1	X															
		F	R2-1	24	30			5.00						1	X										X			
SB	2.278	G	VR-017	24	30							1	X															
		H	R1-1	30	30																				TH-46, CROSS RD			
		G	VR-017	24	30			5.00						1	X										E-141			
SB	2.273	H	R1-1	30	30			6.25						1	X										X			
SB	2.228	F	D1-1A	72	10							1	X															
SIGN SUMMARY SHEET							SHEET TOTALS	39.75	0.00	0	1	1	7	0	0	9	135											
VERMONT AGENCY OF TRANSPORTATION							TOWN TOTALS	633.3	0.0	24.0	12.0	12.0	108	0.0	0.0	129	1935.0											
PROJECT NAME: Stamford-Andover VT100																					PROJECT NUMBER: STPG SIGN(20)							
FILE NAME: Wardsboro.xls												PLOT DATE: 8/6/2009																
PROJECT MANAGER: N. Avery												DRAWN BY: T. Guazzoni																
DESIGNED BY: J. Kelly												CHECKED BY: T. Guazzoni																
WARDSBORO SHEET 16												SHEET 134 OF 198																