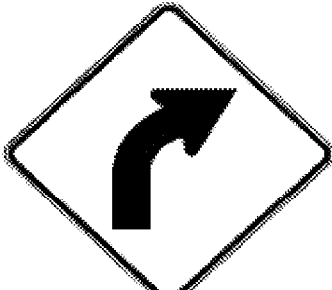







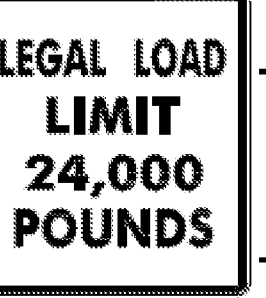
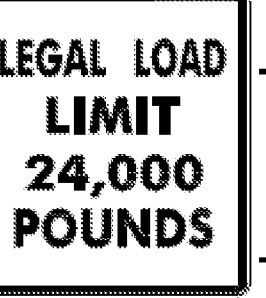


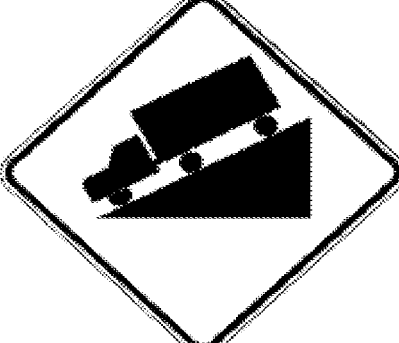



DIRECTION	MILEPOINT	LOCATION CODE (SHEET 2)	SIGN CODE	WIDTH (IN)	HEIGHT (IN)	SHEETING REMARKS	SIGN LEGEND	NEW SIGNS		EXISTING SIGNS			EXIST POST		NUMBER OF NEW POSTS	SQUARE STEEL (IN)			TUBULAR STEEL Ø (IN)				SIGN FRAME REQUIRED	REMARKS	SIGN DETAIL				
								"A"	"B"	RETAIN	SALVAGE FROM	SALVAGE TO	REMOVE	RETAIN		REMOVE	1.75	2.00	2.50	FOUNDATION	3.00	3.50			4.00	5.00	DETAIL IN SHS	DETAIL ON SHEET NUMBER	DETAIL ON STD SHEET NUMBER
																	(LB / FT)				(LB / FT)								
JAMAICA VT 100							FY-FLUORESCENT YELLOW FYG-FLUORESCENT YELLOW GREEN															"SHS"-STANDARD HIGHWAY SIGNS							
NB	1.746	A	W13-1	18	18						1																		
		A	W1-2R	30	30	FY		6.25										X					X						
		A	W13-1	18	18	FY		2.25															X						
NB	2.244	C	VR-017	24	30			5.00										X							SMITH 53 CLAYTON RD (TH-55)				
NB	2.252	D	R1-1	30	30						1														SMITH 53 CLAYTON RD (TH-55)				
		D	R1-1	30	30			6.25										X					X						
NB	2.255	A	OM-3R	12	36			3.00			1							X					X		INSTALL w/ 4 FT OF VERTICAL CLEARANCE TO THE BOTTOM OF THE SIGN				
NB	2.288	B	OM-3L	12	36						1														BEHIND RAIL; BR #78; SIGN AND POST MAY BE MISSING				
		B	OM-3L	12	36			3.00										X					X		IN NB LANE FACING SB TRAFFIC				
NB	2.491	C	VR-017	24	30			5.00			1							X							OLD ROUTE 8 (TH-56) E-141				
NB	2.499	D	R1-1	30	30						1														OLD ROUTE 8 (TH-56)				
		D	R1-1	30	30			6.25										X					X						
NB	2.953	A	W1-7B	30	30	FY		6.25										X					X		INSTALL 135 FT± NORTH OF GUARDRAIL END, 500 FT± SOUTH OF EXISTING HILL SYMBOL.				
		A	W16-4	30	24	FY		5.00															X		SPAN PLAQUE ACROSS BOTH POSTS.				
NB	2.993	A	N/A				(EMPTY POST)																		POST PREVIOUSLY REMOVED				
SIGN SUMMARY SHEET							SHEET TOTALS	48.25	0.00	0	0	0	64	0	0	8	120					PROJECT NAME: Stamford-Andover VT100							
VERMONT AGENCY OF TRANSPORTATION							TOWN TOTALS	391.9	0.0	33.0	4.0	4.0	69	0.0	0.0	66	990.0					PROJECT NUMBER: STPG SIGN(20)							
								SF	SF	EA	EA	EA	EA	EA	EA	EA	FT					FILE NAME: Jamaica.xls	PLOT DATE: 8/6/2009						
																						PROJECT MANAGER: N. Avery	DRAWN BY: T. Guazzoni						
																						DESIGNED BY: M. Miller	CHECKED BY: T. Guazzoni						
																						JAMAICA SHEET 2	SHEET 138 OF 198						