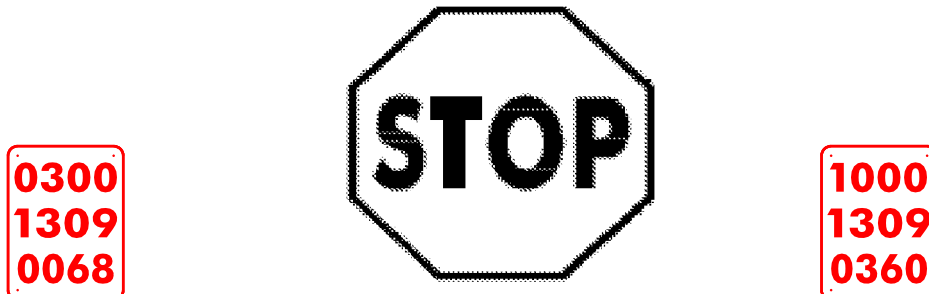
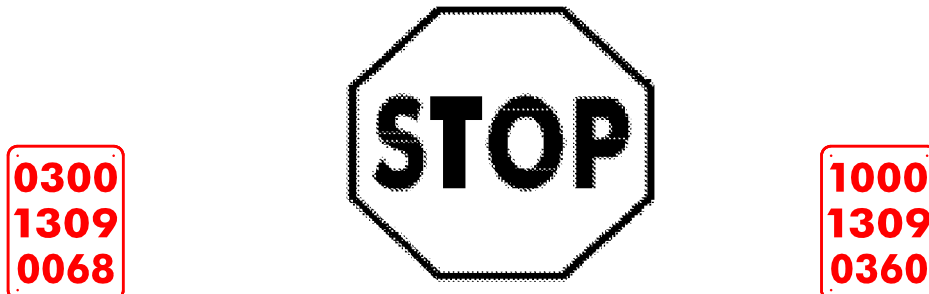


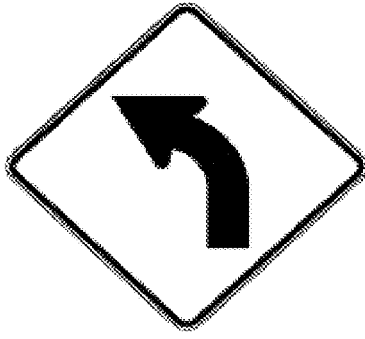


DIRECTION	MILEPOINT	LOCATION CODE (SHEET 2)	SIGN CODE	WIDTH (IN)	HEIGHT (IN)	SHEETING REMARKS	SIGN LEGEND	NEW SIGNS		EXISTING SIGNS			EXIST POST		NUMBER OF NEW POSTS	SQUARE STEEL (IN)			TUBULAR STEEL Ø (IN)				SIGN FRAME REQUIRED	REMARKS	SIGN DETAIL				
								"A"	"B"	RETAIN	SALVAGE FROM	SALVAGE TO	REMOVE	RETAIN		REMOVE	1.75	2.00	2.50	FOUNDATION	3.00	3.50			4.00	5.00	DETAIL IN SHS	DETAIL ON SHEET NUMBER	DETAIL ON STD SHEET NUMBER
																	(LB / FT)				(LB / FT)								
JAMAICA VT 100							FY-FLUORESCENT YELLOW FYG-FLUORESCENT YELLOW GREEN															"SHS"-STANDARD HIGHWAY SIGNS							
NB	3.570	A	R1-1	30	30						1		X																
		A	R1-1	36	36			9.00						2	X									SALVAGE 2 MM ONTO NEW POSTS BACK-TO-BACK	X				
VT 100 TURNS TO VT 30 FOR 8.146 MILES BEFORE RESUMING																													
SB	3.565	F	M3-3	24	12		SOUTH			1			X																
		F	M1-5	30	24		VERMONT 100			1																			
SB	3.545	F	R2-1	24	30						1		X																
		F	R2-1	24	30			5.00						1	X										X				
SB	3.520	F	D2-1	72	10		WARDSBORO 5			1			X																
		F	D2-1	72	10		WILMINGTON 24			1																			
SB	3.480	F	W2-1	30	30		CROSSROAD SYMBOL			1			X																
		F	W13-1	18	18		25 MPH (PLAQUE)				1																		
SB	3.407	G	VR-017	24	30		LEGAL LOAD LIMIT 24,000 LBS			1			X												RIVER RD (TH-41)				
SB	3.399	H	R1-1	30	30		STOP 			1			X												RIVER RD (TH-41)				
SB	3.275	F	R2-1	24	30		SPEED LIMIT 50 			1			X																
SB	2.520	F	W1-2L	30	30		-	6.25						1	X										INSTALL 30 FT ± NORTH OF THE UTILITY POLE; POLE IS JUST NORTH OF THE JCT w/ TH-56 (@ MP 2.495) ON LEFT.				
SIGN SUMMARY SHEET							SHEET TOTALS	20.25	0.00	8	0	0	3	0	0	4	60					PROJECT NAME: Stamford-Andover VT100							
VERMONT AGENCY OF TRANSPORTATION							TOWN TOTALS	391.9	0.0	33.0	4.0	4.0	69	0.0	0.0	66	990.0					PROJECT NUMBER: STPG SIGN(20)							
								SF	SF	EA	EA	EA	EA	EA	EA	EA	FT					FILE NAME: Jamaica.xls	PLOT DATE: 8/6/2009						
																					PROJECT MANAGER: N. Avery	DRAWN BY: T. Guazzoni							
																					DESIGNED BY: M. Miller	CHECKED BY: T. Guazzoni							
																					JAMAICA SHEET 5	SHEET 141 OF 198							